


Housebox: 49' wide x 37' deep w/ 10' x 10' covered porch

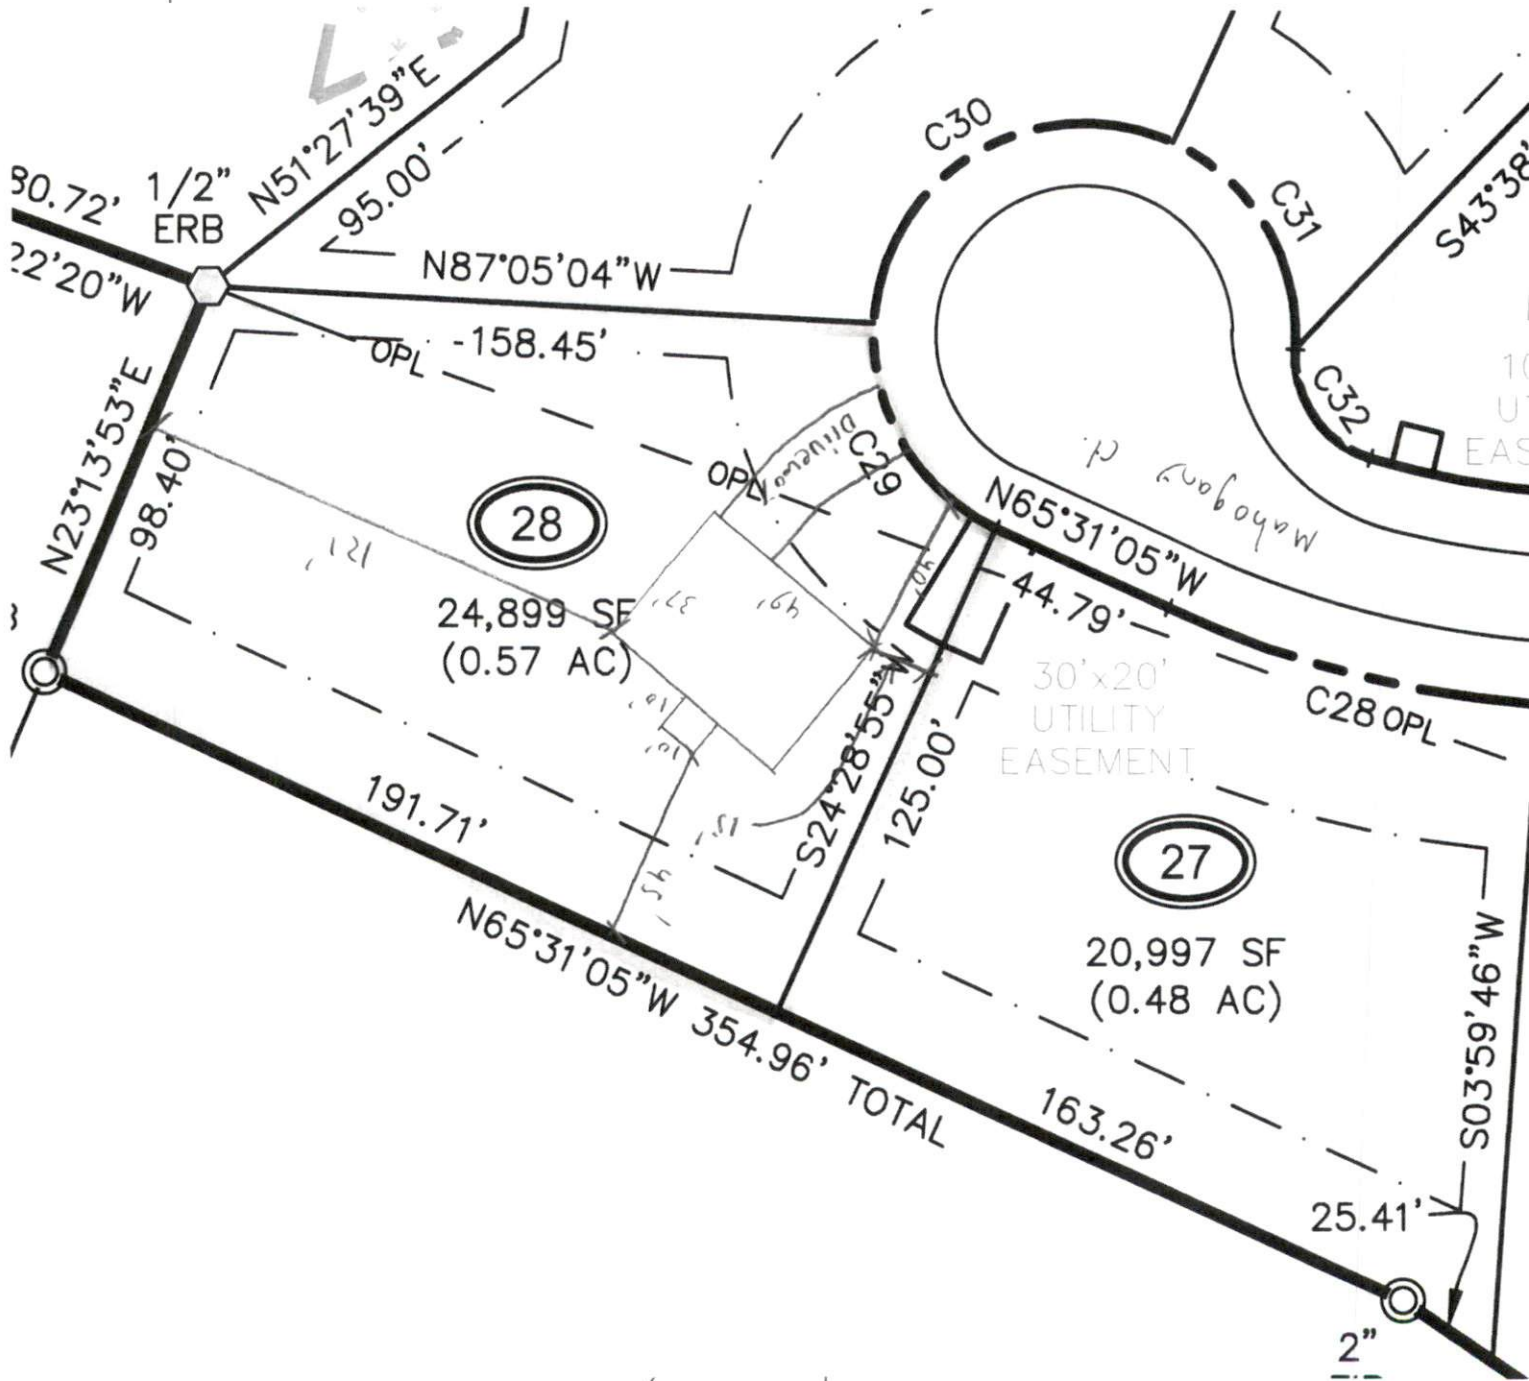

183 Mahogany Ct
Magnolia Hills Lot 28
PIN: 9567-11-4419