


General Notes:

\*\* CUTTING OR DRILLING OF COMPONENTS SHOULD NOT BE DONE WITHOUT CONTACTING COMPONENT SUPPLIER FIRST. CUSTOMER TAKES FULL RESPONSIBILITY FOR COMPONENTS IF CUT BEFORE AUTHORIZATION. \*\* ALL POINT LOADS FROM ABOVE MUST BE TRANSFERRED TO BEARING FROM UNDER SIDE OF SHEATHING.

\*\* DAMAGED COMPONENTS SHOULD NOT BE INSTALLED UNLESS TOLD TO BY THE COMPONENT PLANT. \*\* ALL BEARING POINTS MUST BE INSTALLED PRIOR TO SETTING ANY COMPONENTS.

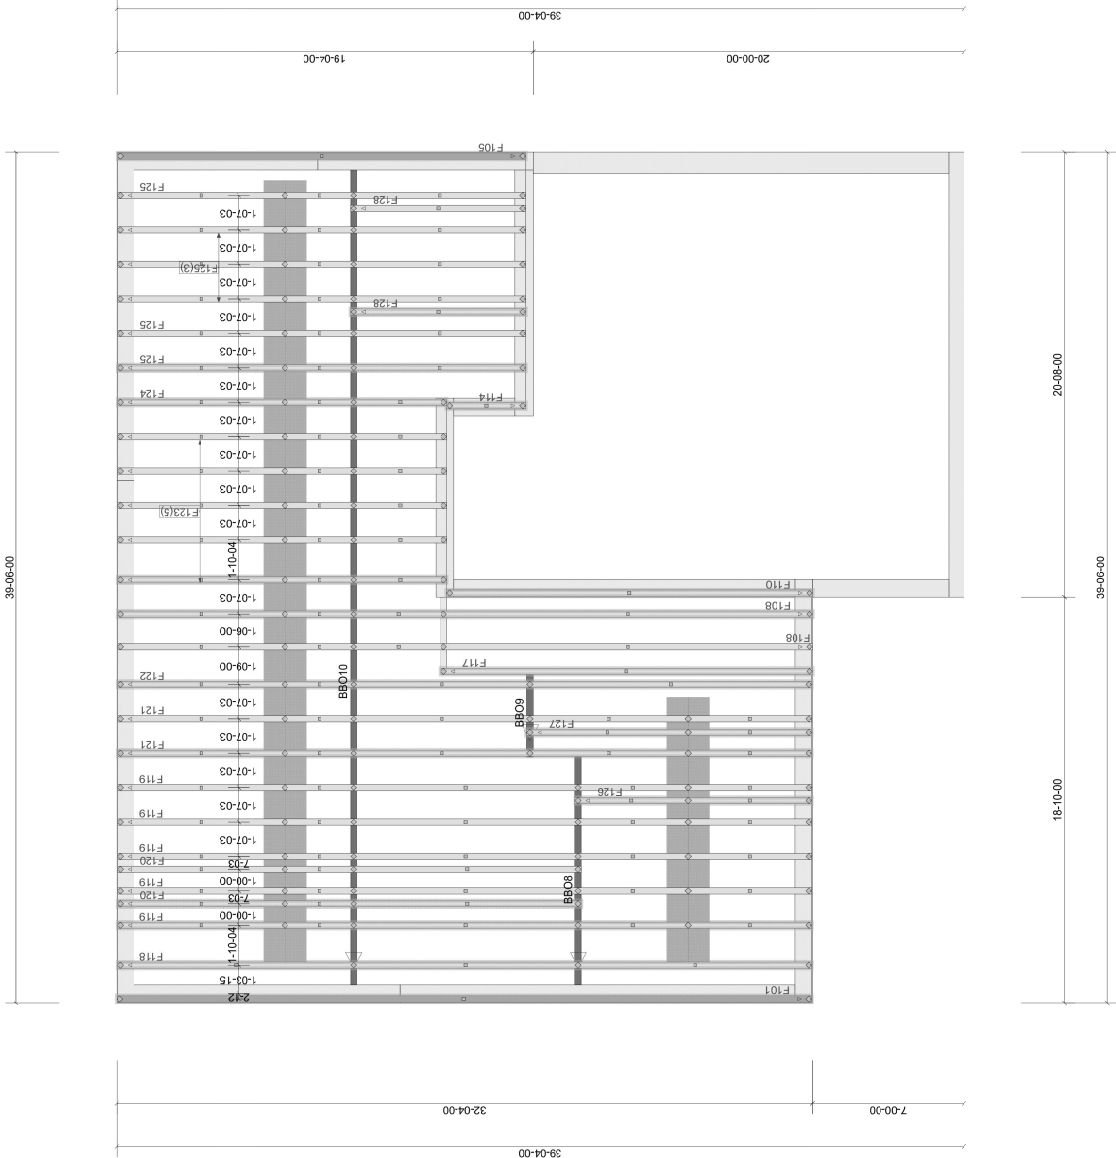

| Products |        |         |         |
|----------|--------|---------|---------|
| PROD     | Length | Product | Net Qty |
| FAB TYPE |        |         |         |

| Truss Component Total List |         |     |  |
|----------------------------|---------|-----|--|
| Item#                      | Product | Qty |  |

\*\* TRUSS TO TRUSS CONNECTIONS ARE TOE-MAILED UNLESS NOTED OTHERWISE.



\*\* DIMENSIONS ARE READ AS: FOOT-INCH-SIXTEENTH.

\*\* GIRDERS MUST BE FULLY CONNECTED TOGETHER PRIOR TO ADDING ANY LOADS.

\*\* TRIANGULAR SYMBOL NEAR END OF TRUSS INDICATES LEFT END OF TRUSS AS SHOWN ON INDIVIDUAL TRUSS DRAWINGS.

\*\* PLUMBING DROPS NOTED ARE IN THE APPROXIMATE LOCATIONS PER PLAN. BUILDERS TO VERIFY LOCATIONS BEFORE SETTING TRUSSES.

\*\* REFER TO FINAL TRUSS ENGINEERING SHEET FOR PLY TO PLY CONNECTIONS.

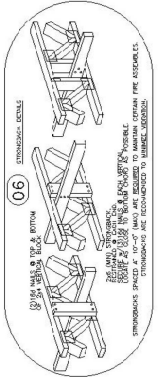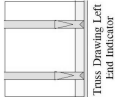

| Revisions |      |
|-----------|------|
| 00/00/00  | Name |
| 00/00/00  | Name |
| 00/00/00  | Name |
| 00/00/00  | Name |
| 00/00/00  | Name |

THIS IS A TRUSS PLACEMENT DIAGRAM ONLY. These trusses are designed as individual components to be incorporated into the building design at the specification of the building designer. The building designer is responsible for temporary and permanent bracing of the roof and floor systems and for the overall structure. The design of the truss support structure including headers, beams, walls, and columns is the responsibility of the building designer. For general guidance regarding the bracing, consult "Bracing of Wood Truss" available from the Truss Plate Institute, 683 D'Onofrio Drive, Madison, WI 53719.



HH Hunt Homes Raleigh Durham  
Install 36 Magnolia Acres - -  
FLOOR PLACEMENT PLAN

|                 |                |
|-----------------|----------------|
| Scale:          | MTS            |
| Date:           | 4/4/2025       |
| Drawn by:       | Blake Schriver |
| Project Number: | 25030169-01    |
| Sheet Number:   | 1/1            |