


172 Mahogany Ct.
Magnolia Hills Lot 30

PIN: 9567-11-7850

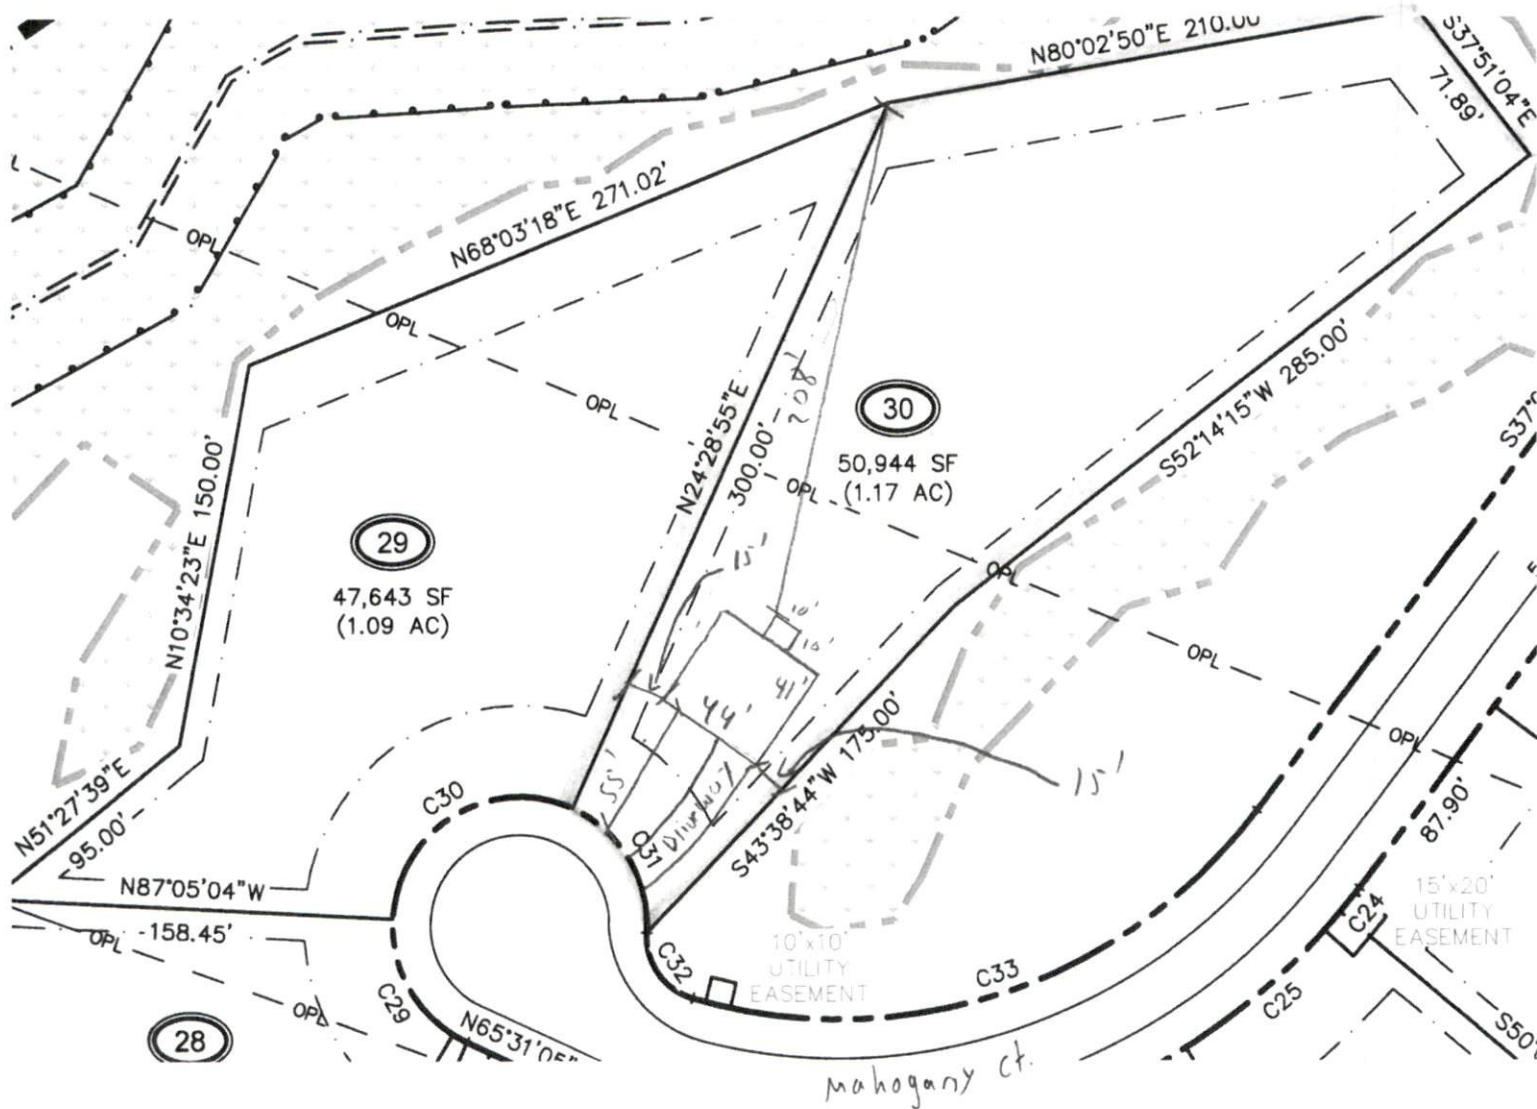

House Box = 44' wide x 41' deep + 10'x10'
covered porch