


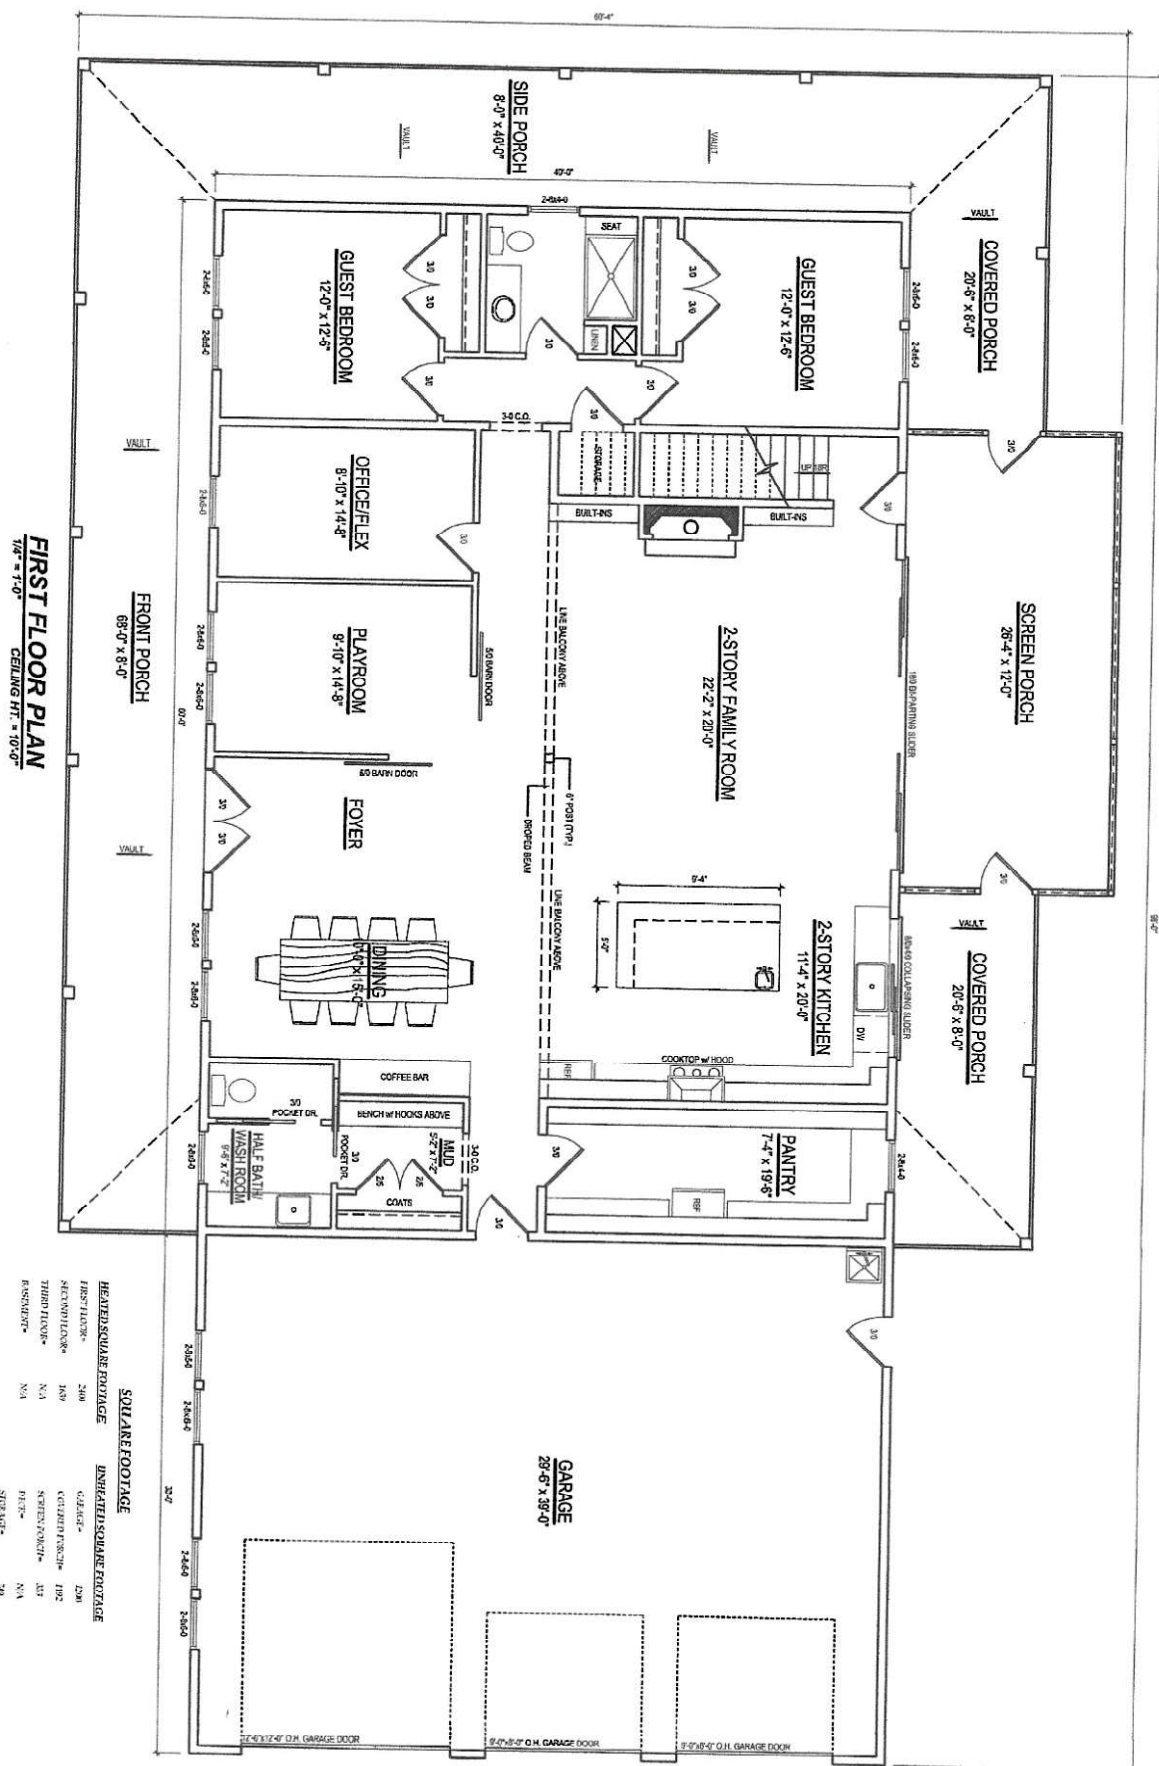


SQUARE FOOTAGE	
