


Curve	Radius	Length	Chord	Chord Bear.
C1	958.00'	104.09'	104.04'	N 17°47'36" W
C2	988.00'	105.53'	105.48'	N 17°44'24" W

HILLIARD ROAD

60' PUBLIC R/W - SR 1456

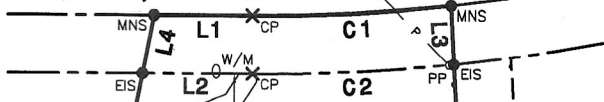

GENE B. STOECKLEY
TAMMY L. STOECKLEY
D.B.1670, PG.146
M.B.2001, PG.175

LOT 1

LOT 2

MICHAEL ABATE
VICKI ABATE
D.B.4072, PG.52
M.B.2001, PG.175

LOT 3


WADE DANIEL JONES
JULIE B. JONES
D.B.1627, PG.253
M.B.2001, PG.175

JOSEPH K. REVELS
BRENDA H. REVELS
D.B.4122, PG.836

Course	Bearing	Distance
L1	S 14°37'39" E	51.42'
L2	S 14°37'39" E	57.50'
L3	S 72°35'31" W	30.05'
L4	N 86°47'41" E	30.61'


NOTE: SHOWN IS LOT 2 OF
PEGGIE H. WILKES ETAL S/D
REF: M.B.2025, PG.212

AREA = 3.857 ACRES (NET)
166 HILLIARD RD
PIN 0654-79-8102.000

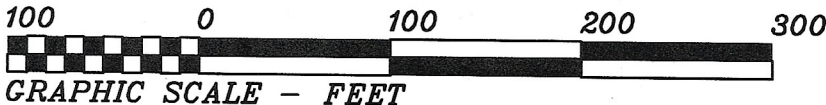

THIS IS TO CERTIFY THAT THIS MAP WAS
PREPARED FROM AN ACTUAL SURVEY OF THE
PREMISES, MADE UNDER MY SUPERVISION, AND
THAT THERE ARE NOT ANY ENCROACHMENTS,
EXCEPT AS NOTED TO THE BEST OF MY KNOWLEDGE.
THAT THE RATIO OF PRECISION AS CALCULATED BY
LATITUDES AND DEPARTURES IS 1:10,000.
THIS MAP WAS PREPARED FOR TITLE COMPANY USE
AND IS NOT INTENDED FOR RECORDATION OR
CONVEYANCES WITHOUT WRITTEN AUTHORIZATION
OF THE SURVEYOR AND OTHER APPROPRIATE OFFICIALS.

PROFESSIONAL LAND SURVEYOR
L-3247

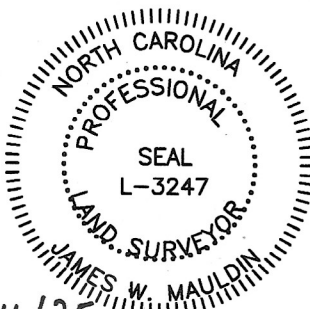

FOUNDATION SURVEY FOR:

JENNIFER W. DURHAM
DANIEL E.F. DURHAM, III

HECTOR'S CREEK TWSP., HARNETT CO., N.C.
SCALE 1" = 100' SEPTEMBER 16, 2025

MAULDIN - WATKINS SURVEYING, P.A.
P.O. BOX 444 / 139 N. MAIN ST.
FUQUAY VARINA, NORTH CAROLINA 27526
(919) 552-9326 C-929

5345-PP