



THIS PLAN CONFORMS TO THE 2018 EDITION OF THE
I.R.C. / NORTH CAROLINA RESIDENTIAL CODE.

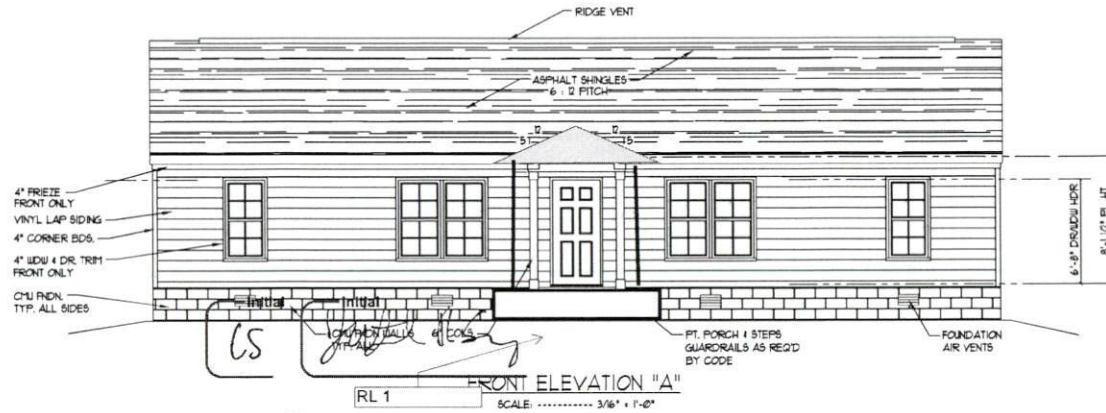

DS
DM

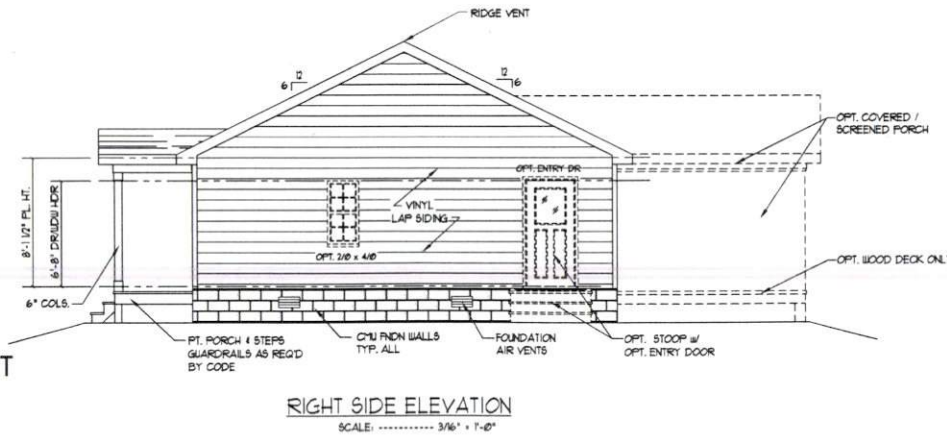

Signed by:

Just Sy
0743389831124B3...

4/26/2025 | 2:08 PM EDT

Signed by:

Caitlin Singler
ABC8C70D04CC4A3...

4/25/2025 | 9:53 AM EDT

DocuSigned by:

Donald Mead
F8E72A4533B246C...

4/26/2025 | 3:40 PM EDT

ELEVATIONS
SCALE: 3/16" = 1'-0"



DESIGNER

T.E. Gullie Designs
(919) 495-0633
tom.gullie@yahoo.com

ENGINEER

CYPRESS
VALUE SERIES

PLAN NAME

1458 sq. ft.



DATE

PLAN I.D.

A-1

SHEET

THIS PLAN CONFORMS TO THE 2018 EDITION OF THE
I.R.C. / NORTH CAROLINA RESIDENTIAL CODE.

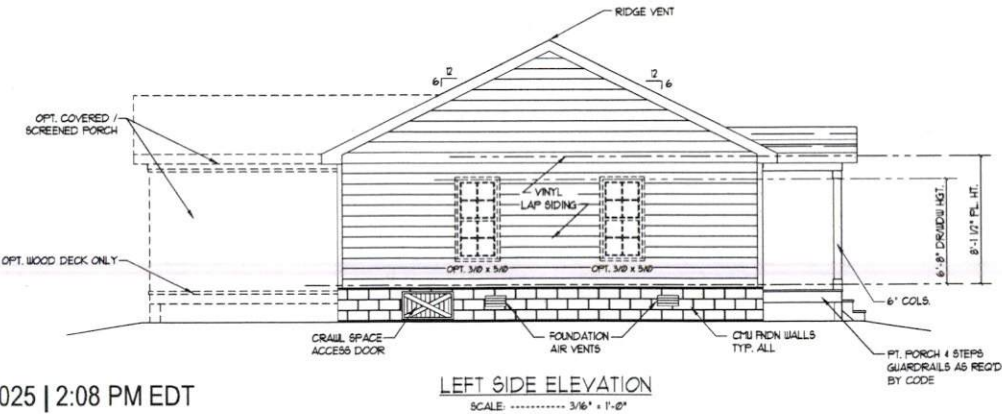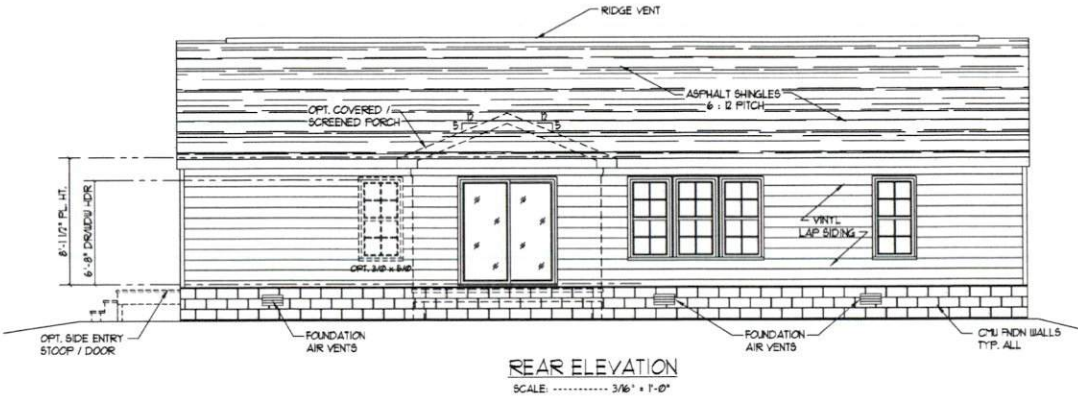

Signed by:
Just Sign
0743389831124B3...

4/26/2025 | 2:08 PM EDT

Signed by:
Caitlin Singler
ABC8C70D04CC4A3...

4/25/2025 | 9:53 AM EDT

DocuSigned by:
Donald Mead
F8E72A4533B246C

4/26/2025 | 3:40 PM EDT

ELEVATIONS
SCALE: 3/16" = 1'-0"



DESIGNER

T.E. Gullie Designs
(919) 495-0633
tom.gullie@yahoo.com

ENGINEER

CYPRESS
VALUE SERIES

PLAN NAME

1458 sq. ft.

DATE

05-09-24

PLAN I.D.

A-2

SHEET

T.E. Gullie Designs
(919) 495-0633
tom.gullie@yahoo.com

ENGINEER



CYPRESS
VALUE SERIES

PLAN NAME

PLAIN NAME: 1458 sq. ft. DATE: 05-09-24

A-1a

SHEET

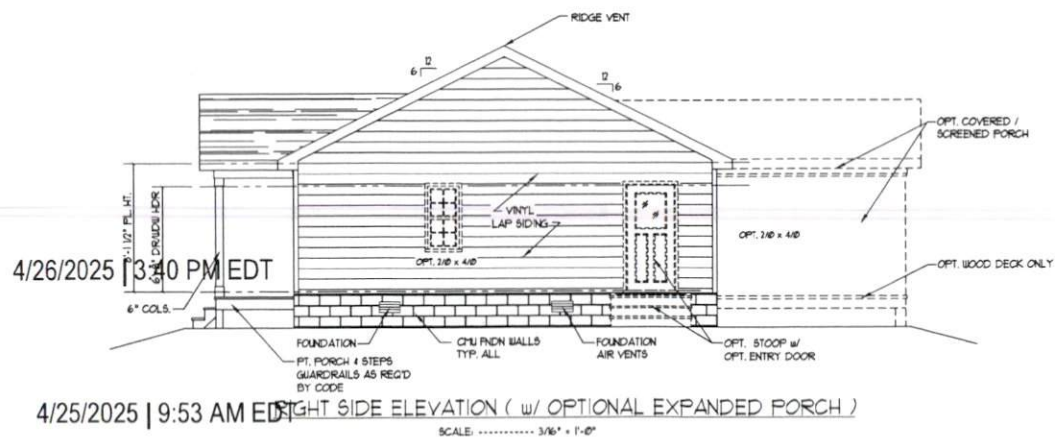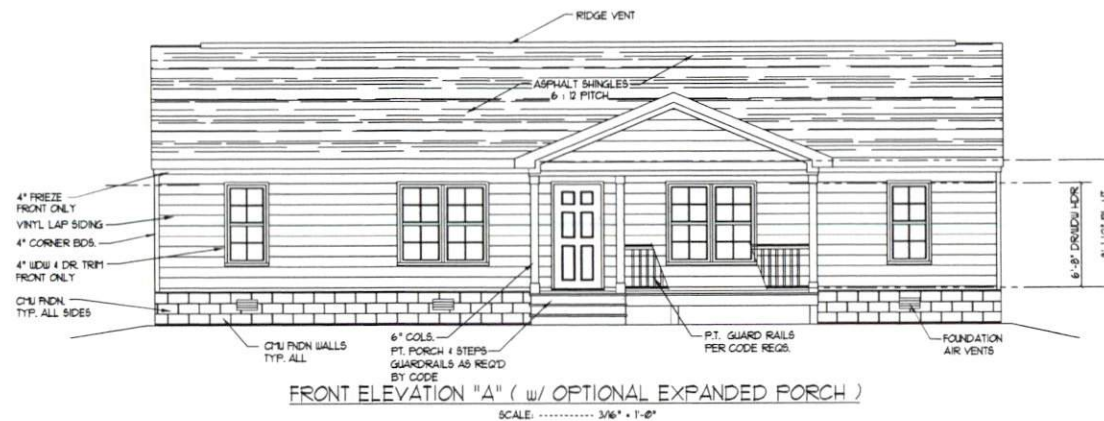

- DocuSigned by:

Donald Mead
—F8E72A4533B246C...

4/26/2025 3:40 PM EDT

— Signed by:

Caitlin Singler
—ABC8C70D04CC4A3...

4/25/2025 | 9:53 AM EDT



— Signed by:

Signed by: 
0743389631124B3...

4/26/2025 | 2:08 PM EDT

ELEVATIONS
SCALE: 3/16" = 1'-0"

THIS PLAN CONFORMS TO THE 2018 EDITION OF THE
I.R.C. / NORTH CAROLINA RESIDENTIAL CODE.

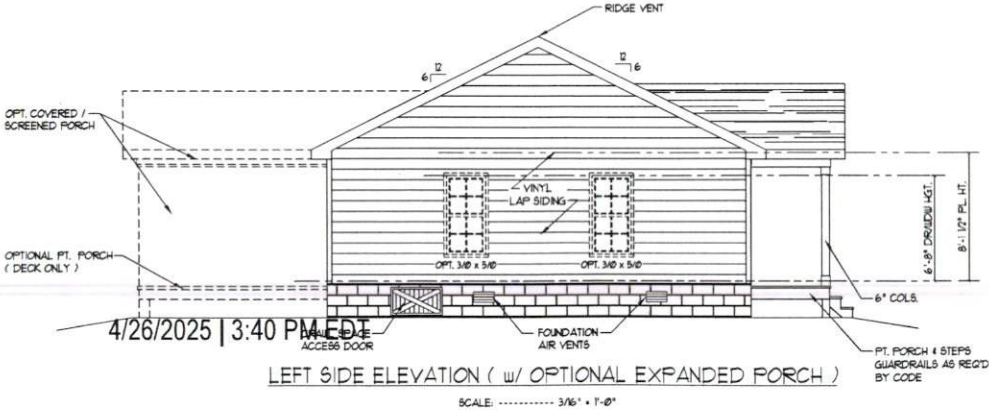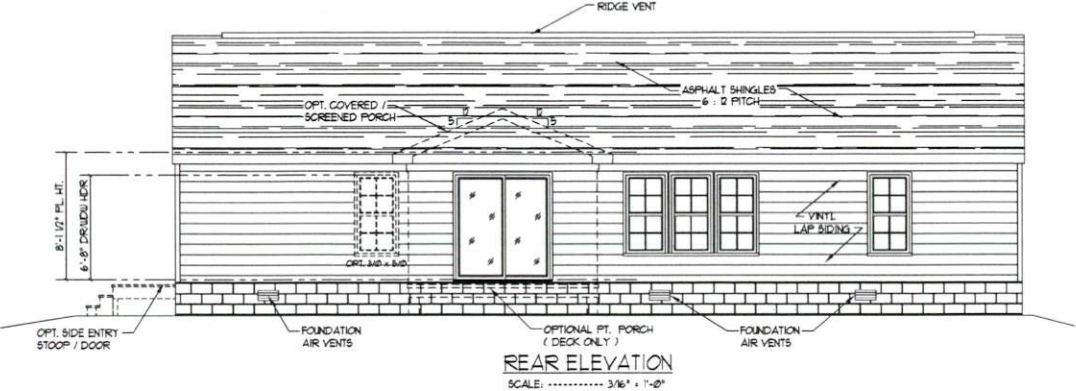

DocuSigned by:
Donald Mead
F8E72A4533B246C...

4/26/2025 | 3:40 PM EDT
4/25/2025 | 9:53 AM EDT

Signed by:
Caitlin Singler
ABC8C70D04CC4A3...

Signed by:
[Signature]
0743389831124B3...

4/26/2025 | 2:08 PM EDT

ELEVATIONS
SCALE: 3/16" = 1'-0"



DESIGNER
T.E. Gullie Designs
(919) 495-0633
tom.gullie@yahoo.com

ENGINEER

CYPRESS
VALUE SERIES
PLAN NAME
1458 sq. ft.
PLAN I.D.
03-09-24
DATE

A-2a
SHEET



DESIGNER

T.E. Gullie Designs
(919) 495-0633
tom.gullie@yahoo.com

ENGINEER


CYPRESS
VALUE SERIES

PLAN NAME

1458 sq. ft. 05-09-24
DATE

PLAN I.D.

A-4
SHEET

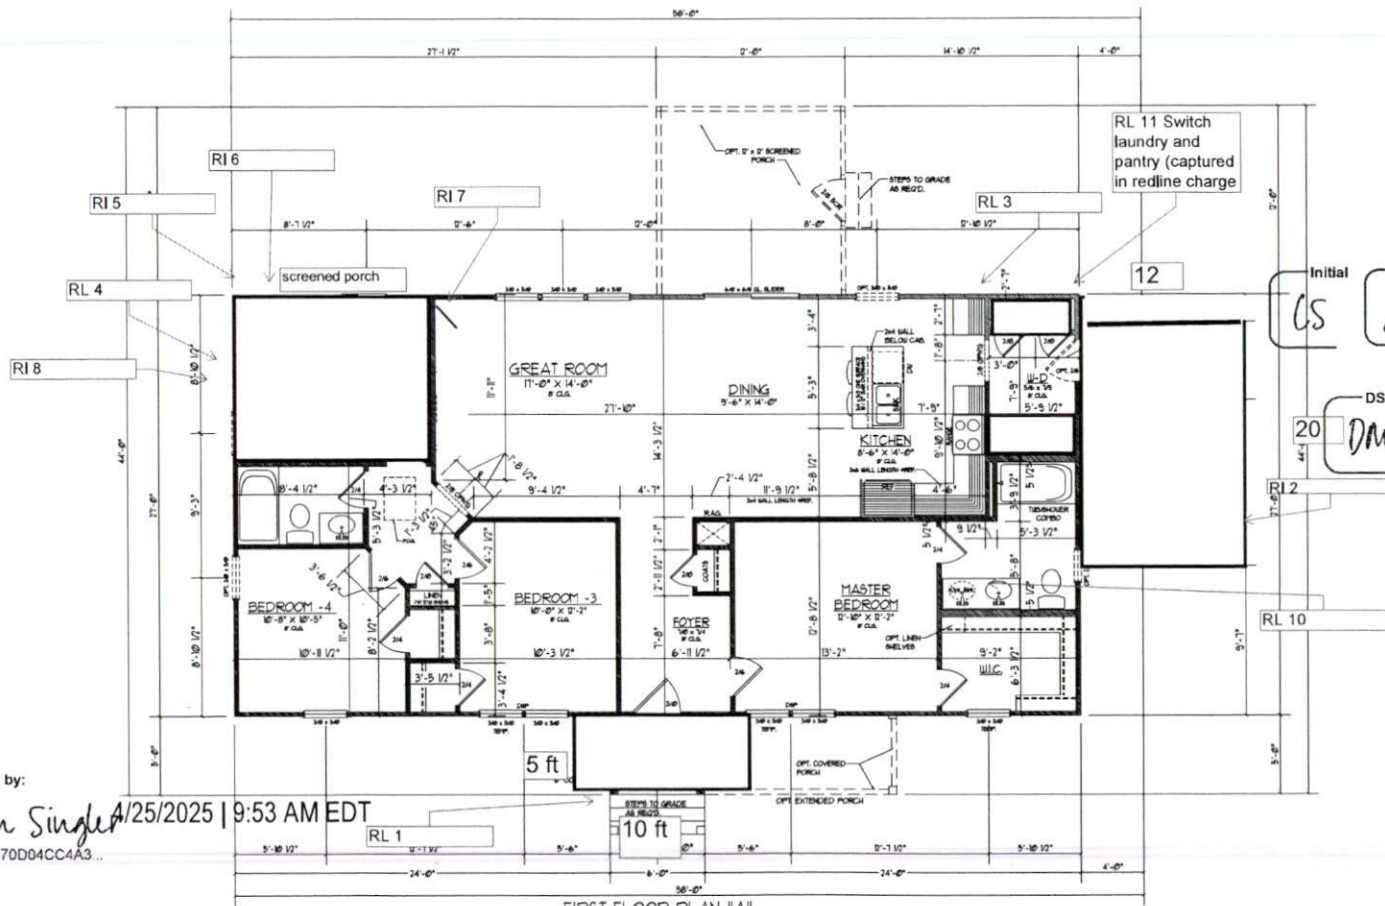

FIRST FLOOR PLAN "A"

SCALE: 3/16" = 1'-0"

Signed by:


Caitlin Singler 4/25/2025 9:53 AM EDT
ABC8C70D04CC4A3...

Signed by:

Just 4/26/2025 12:08 PM EDT
0743389831124B3...

DocuSigned by:

Donald Mead 4/26/2025 1:34 PM EDT
F8E72A4533B246C...

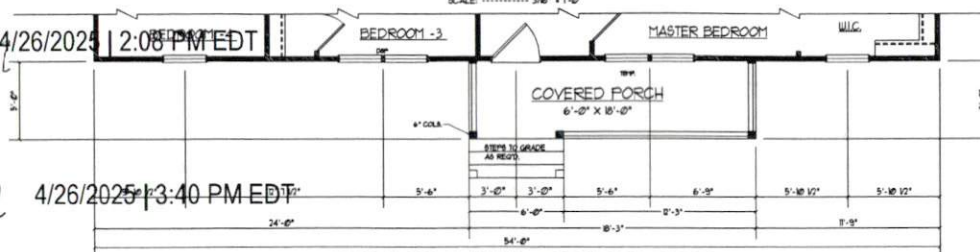

FIRST FLOOR PLAN "A" w/ EXTENDED PORCH

SCALE: 3/16" = 1'-0"

FIRST FLOOR PLANS

SCALE: 3/16" = 1'-0"

NOTA HEATED 800 FT.