


LOT INFORMATION:

PIN: 9588-65-0427.000
REFERENCE: DB, 4272, PG. 2219
TOTAL LOT AREA = 0.965 AC = 42,034 SF
HOUSE = 1,134 SF
FRONT PORCH = 77 SF
SIDEWALK = 48 SF
DRIVEWAY = 623 SF
PATIO = 120 SF
PROPOSED IMPERVIOUS = 2,002 SF
PERCENT IMPERVIOUS = 4.76%


BUILDING SETBACKS
FRONT - 35'
SIDE - 10'
REAR - 25'
STREET SIDE - 20'

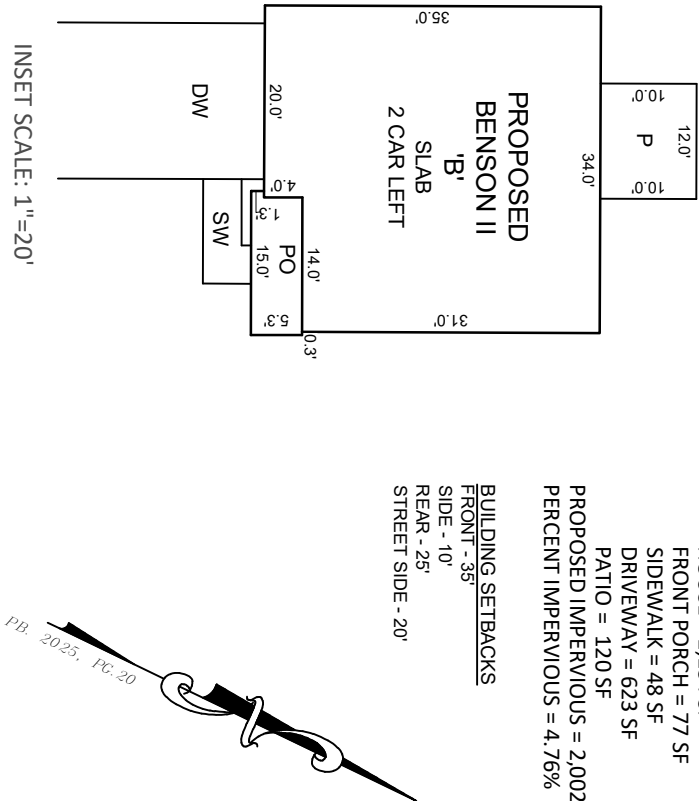


NOTES:

1. THIS SURVEY WAS PREPARED BY BATEMAN CIVIL SURVEY CO., UNDER THE SUPERVISION OF SONYA A. WARD, PLS.
2. THIS PLAN HAS BEEN PREPARED FOR LAYOUT AND PERMITTING PURPOSES ONLY.
3. PROPERTY LINES SHOWN WERE TAKEN FROM EXISTING FIELD EVIDENCE, EXISTING DEEDS AND PLATS OF PUBLIC RECORD, AND INFORMATION SUPPLIED TO THE SURVEYOR BY THE CLIENT.
4. ALL DISTANCES ARE HORIZONTAL GROUND DISTANCES AND ALL BEARINGS ARE NORTH CAROLINA STATE PLANE COORDINATE SYSTEM UNLESS OTHERWISE SHOWN.
5. THIS MAP IS NOT FOR RECORDATION AND SHOULD BE REVIEWED BY A LOCAL GOVERNMENT AGENCY FOR COMPLIANCE WITH ANY APPLICABLE LAND DEVELOPMENT REGULATIONS.
6. THE BASIS OF NORTH AND ALL EASEMENTS, RIGHTS-OF-WAYS, BUFFERS, SETBACKS AND ADJOINERS, ETC. REFERENCED IN TITLE BLOCK.
7. NO INVESTIGATION INTO THE EXISTENCE OF JURISDICTIONAL WETLANDS, FLOOD ZONES OR RIPARIAN BUFFERS PERFORMED BY THIS FIRM. ALL LINES SHOWN, IF ANY, ARE SCALED FROM THE RECORDED PLAT.
8. SURVEYOR HAS MADE NO INVESTIGATION OR INDEPENDENT SEARCH FOR EASEMENTS OF RECORD, ENCUMBRANCES, RESTRICTIVE COVENANTS, OWNERSHIP TITLE EVIDENCE OR ANY OTHER FACTS THAT AN ACCURATE AND CURRENT TITLE SEARCH MAY DISCLOSE.
9. ZONING: RA-20R
10. BUILDER/DEVELOPER: SMITH DOUGLAS HOMES
3412 APEX PEAKWAY
APEX, NC 27502

CURVE TABLE			
CURVE	RADIUS	LENGTH	CHD BEARING
C4	25.00'	40.11'	S24°53'42"W
C5	255.00'	4.16'	S70°23'36"W
C6	255.00'	26.67'	S66°55'49"W

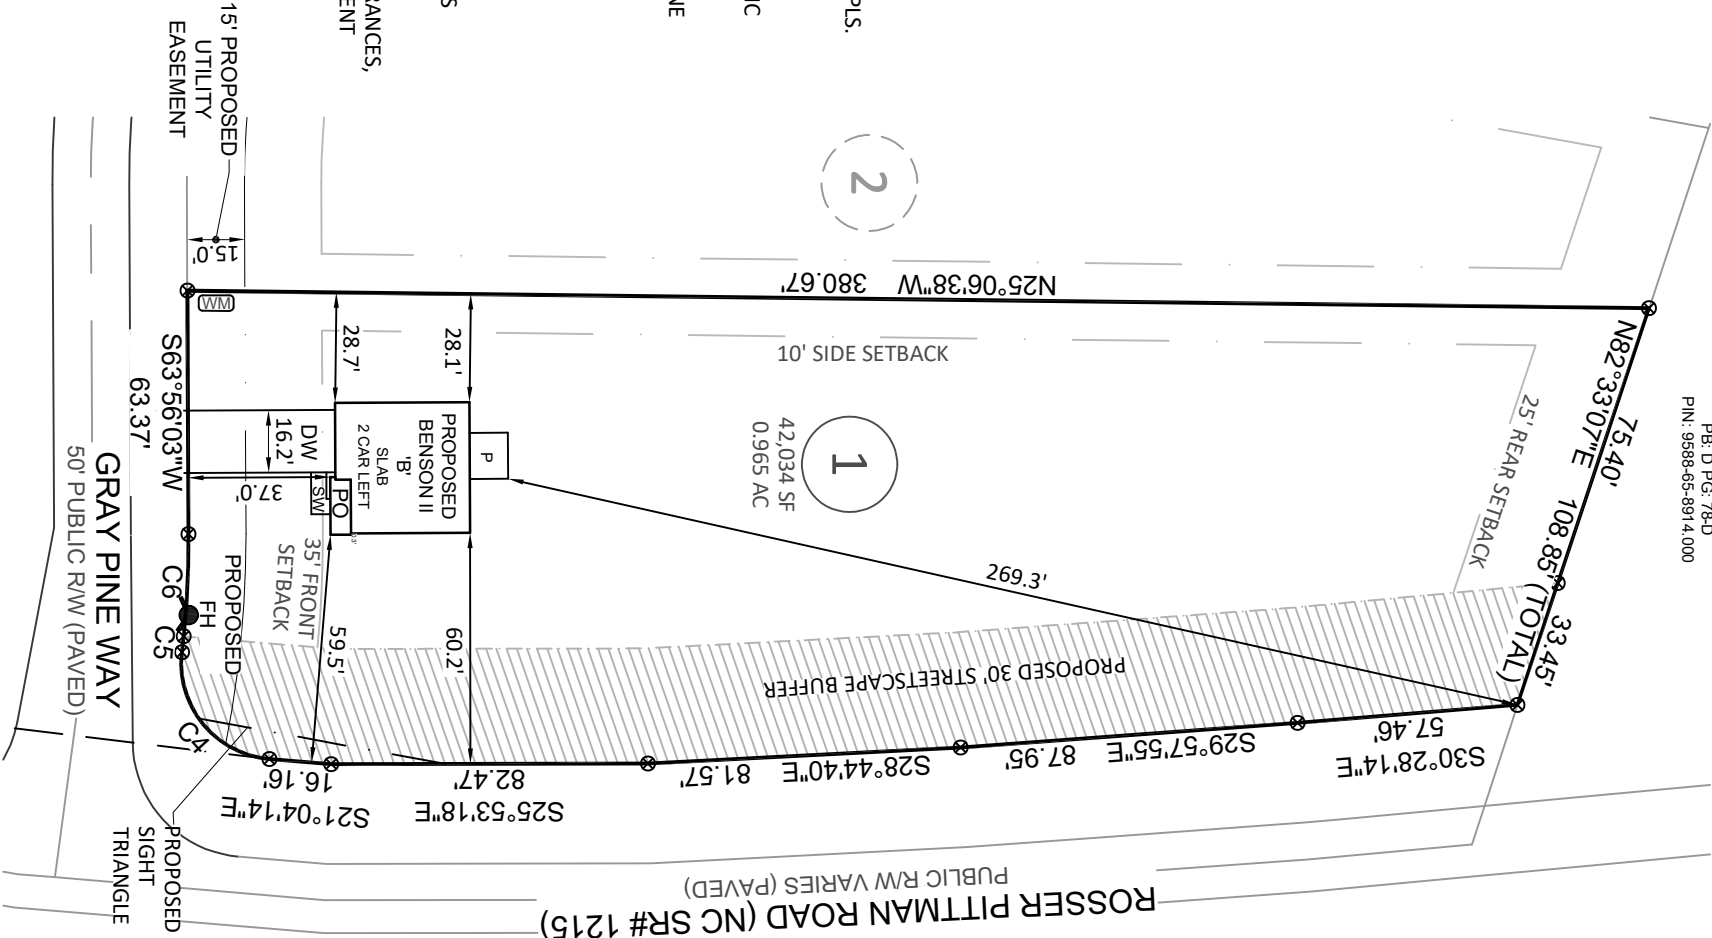

NOW OR FORMERLY
BETTY STONE MASSEY
NOEL J. MASSEY
DB:875 PG:41
PB: D PG: 78-D
PIN: 9588-65-8914.000

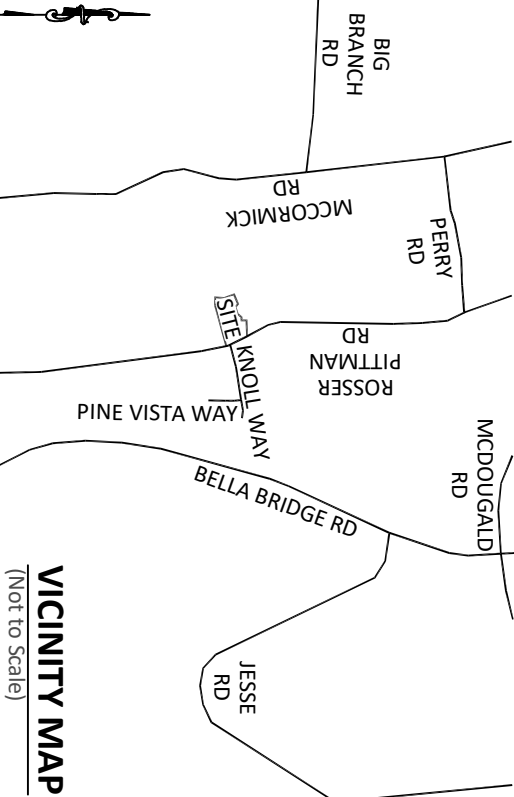

VICINITY MAP
(Not to Scale)

LEGEND

- PO = COVERED FRONT PORCH
 - S = STOOP
 - CP = COVERED PORCH/PATIO
 - WD = WOOD DECK
 - SW = SIDEWALK
 - DW = CONC DRIVEWAY
 - P = CONC PATIO
 - ⊗ = COMPUTED POINT
 - ✕ = MAG NAIL FOUND (IPF)
 - = IRON PIPE SET (IPS)
 - = DRILL HOLE FOUND
 - Ⓜ = WATER METER
 - CO = CLEAN OUT
 - AC = AIR CONDITIONER
 - ⊙ = SEWER MANHOLE
 - Ⓛ = ELECTRIC BOX
 - Ⓛ = CABLE BOX
 - Ⓛ = TELEPHONE PEDESTAL
 - CB = CATCH BASIN/CURB INLET
 - IC = IRRIGATION CONTROLLER
 - ⊗ = PROPOSED LIGHT POLE
 - Ⓛ = UTILITY POLE
 - Ⓛ = PROPOSED FIRE HYDRANT
 - DI = DRAIN INLET
 - WV = WATER VALVE
 - Ⓛ = STREET SIGN
 - VI = YARD INLET
 - G = GAS METER
 - N/F = NOW OR FORMERLY
- 1, SONYA A. WARD, CERTIFY THAT THIS PLAT WAS DRAWN UNDER MY DIRECT SUPERVISION FROM A SURVEY MADE UNDER MY SUPERVISION (PLAT BOOK REFERENCED IN TITLE BLOCK); THAT THE BOUNDARIES NOT SURVEYED ARE CLEARLY INDICATED AS DRAWN FROM INFORMATION LISTED UNDER REFERENCES; THAT THE RATIO OF PRECISION AS CALCULATED IS 1:10,000+; AND THAT THIS MAP MEETS THE REQUIREMENTS OF THE STANDARD OF PRACTICE FOR LAND SURVEYING IN NORTH CAROLINA, L-4017 DATED:

PRELIMINARY

BUILDER TO VERIFY HOUSE LOCATION
DIMENSIONS AND REVIEW TOTAL
IMPERVIOUS NOTED ON THIS PLOT PLAN

PRELIMINARY PLOT PLAN
FOR
SMITH DOUGLAS HOMES

BRIARWOOD PARK - LOT 1
20 GRAY PINE WAY, SANFORD, NC
BARBECUE TOWNSHIP, HARNETT COUNTY

DATE: 5/13/25 DRAWN BY: SLA CHECKED BY: SAW

REFERENCE: PB, 2025, PG. 20 BCS# 250487 SCALE: 1" = 50'