

ALL POINT LOADS FROM ABOVE MUST BE TRANSFERRED TO BEARING FROM UNDER SIDE OF SHEATHING


00/00/00	Name
00/00/00	Name
00/00/00	Name
00/00/00	Name
00/00/00	Name

CARTER

Lumber

FLOOR PLACEMENT PLAN

1/1

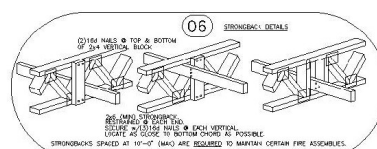

PlotID	Length	Product	Piles	Net Qty	Fab Type
FB1-2	20-00-00	2.0 RigidLam DF LVL 1-3/4 x 14	2	2	FF
FB4-3	20-00-00	2.1 RigidLam SP LVL 1-3/4 x 14	3	3	FF
FB2-2	6-00-00	2.1 RigidLam SP LVL 1-3/4 x 14	2	2	FF
FB3-4	20-00-00	2.1 RigidLam SP LVL 1-3/4 x 24	4	4	FF

REFER TO FINAL TRUSS ENGINEERING SHEETS FOR PLY TO PLY CONNECTIONS

* GIRDERS MUST BE FULLY CONNECTED TOGETHER PRIOR TO ADDING ANY LOADS. ** DIMENSIONS ARE READ AS: FOOT-INCH-SIXTEENTH. ** TRUSS TO TRUSS CONNECTIONS ARE TOE-NAILED, UNLESS NOTED OTHERWISE