



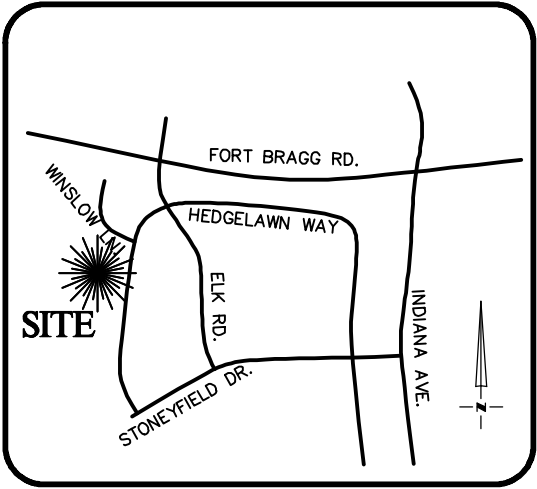


VICINITY MAP
Not To Scale

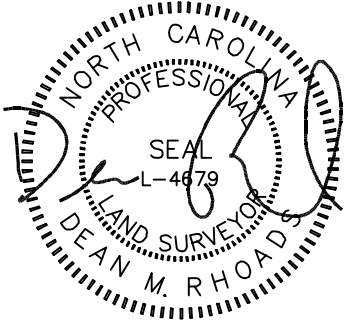

IMPERVIOUS SURFACE AREA	
DESCRIPTION	AREA
HOUSE w/ PORCH	1,677 S.F.
HVAC/MISC	9 S.F.
DRIVEWAY & WALKS	716 S.F.
TOTAL (PROPOSED)=	2,402 S.F.
*TOTAL (ALLOWED)=	3,850 S.F.


*PB 2025 PG 139

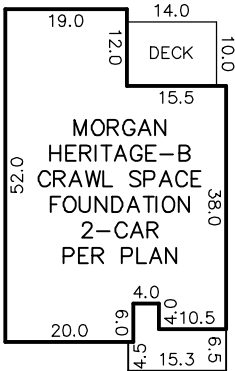

INSET
N.T.S.

SETBACKS: (ZONE RA-30)

FRONT - 35'
REAR - 25'
SIDE - 10'
CORNER SIDE - 20'

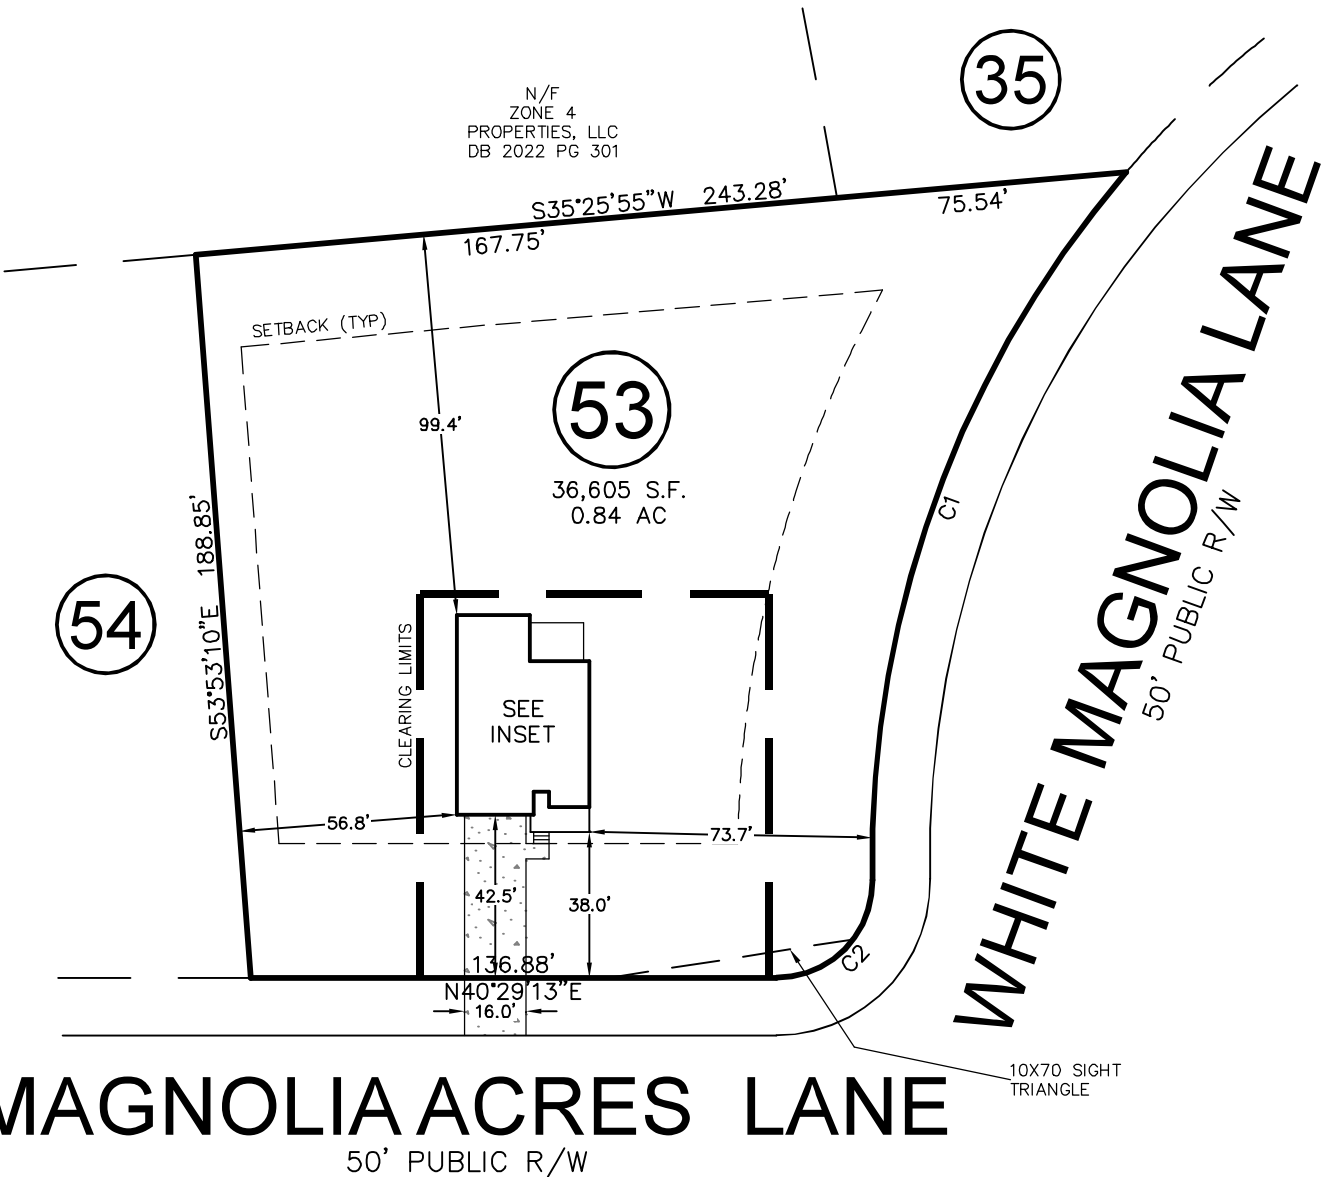

MAGNOLIA ACRES LANE


50' PUBLIC R/W

CURVE	RADIUS	ARC LENGTH	CH LENGTH	CH BEARING
C1	275.00'	200.12'	195.73'	N29°47'12"W
C2	25.00'	39.76'	35.70'	S05°04'25"E

THIS PROPERTY MAY BE SUBJECT TO ANY AND ALL APPLICABLE DEED RESTRICTIONS, EASEMENTS, RIGHT-OF-WAY, UTILITIES AND RESTRICTIVE COVENANTS WHICH MAY BE OF RECORD OR IMPLIED

THIS DRAWING DOES NOT
REFLECT AS-BUILT INFORMATION

PRELIMINARY PLAT
NOT FOR RECORDATION, CONVEYANCES, OR SALES.

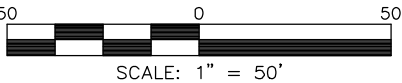

SCALE: 1" = 50'

RESIDENTIAL
LAND SERVICES, PLLC.

1917 Evans Road
Cary, North Carolina 27513
Phone (919) 378-9316
Firm License # P-0873

HOUSE LOCATION PLOT PLAN

FOR
MAGNOLIA ACRES LANE
LOT 53, MAGNOLIA ACRES SUBDIVISION

Hector's Creek Township, Harnett County, North Carolina

PROPERTY OF: HHHUNT HOMES
MAP BOOK 2025 PAGE 139 DEED REFERENCE

DRAWN: JWW SURVEYED: N/A CHECKED: DMR DATE: MAY 28, 2025