



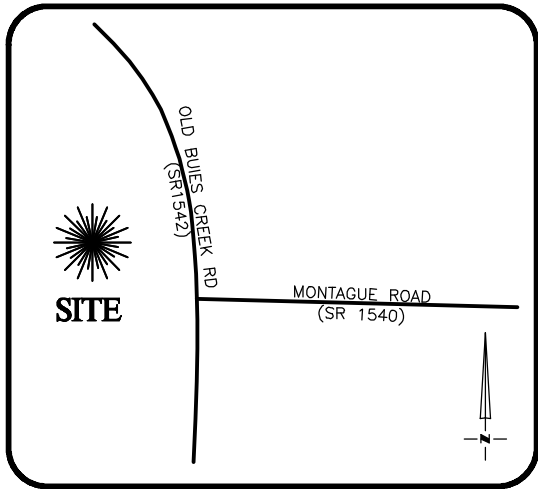

VICINITY MAP  
Not To Scale

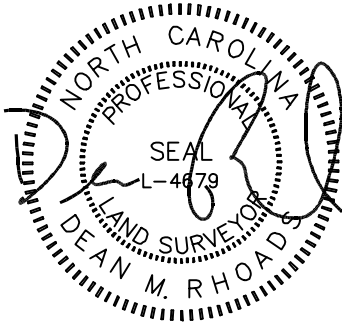


| IMPERVIOUS SURFACE AREA |             |
|-------------------------|-------------|
| DESCRIPTION             | AREA        |
| HOUSE w/PORCH           | 2,235 S.F.  |
| SC PORCH/MISC           | 249 S.F.    |
| DRIVEWAY & WALKS        | 1,295 S.F.  |
| TOTAL =                 | 3,779 S.F.  |
| LOT AREA =              | 25,823 S.F. |
| % IMPERVIOUS AREA       | =14.6%      |

| SOD/SEEDING |        |
|-------------|--------|
| TYPE        | S.F.   |
| SOD         | 13,549 |



SETBACKS: (BK 2025 PG 183)

FRONT - 35'  
REAR - 25'  
SIDE - 10'  
CORNER SIDE - 20'

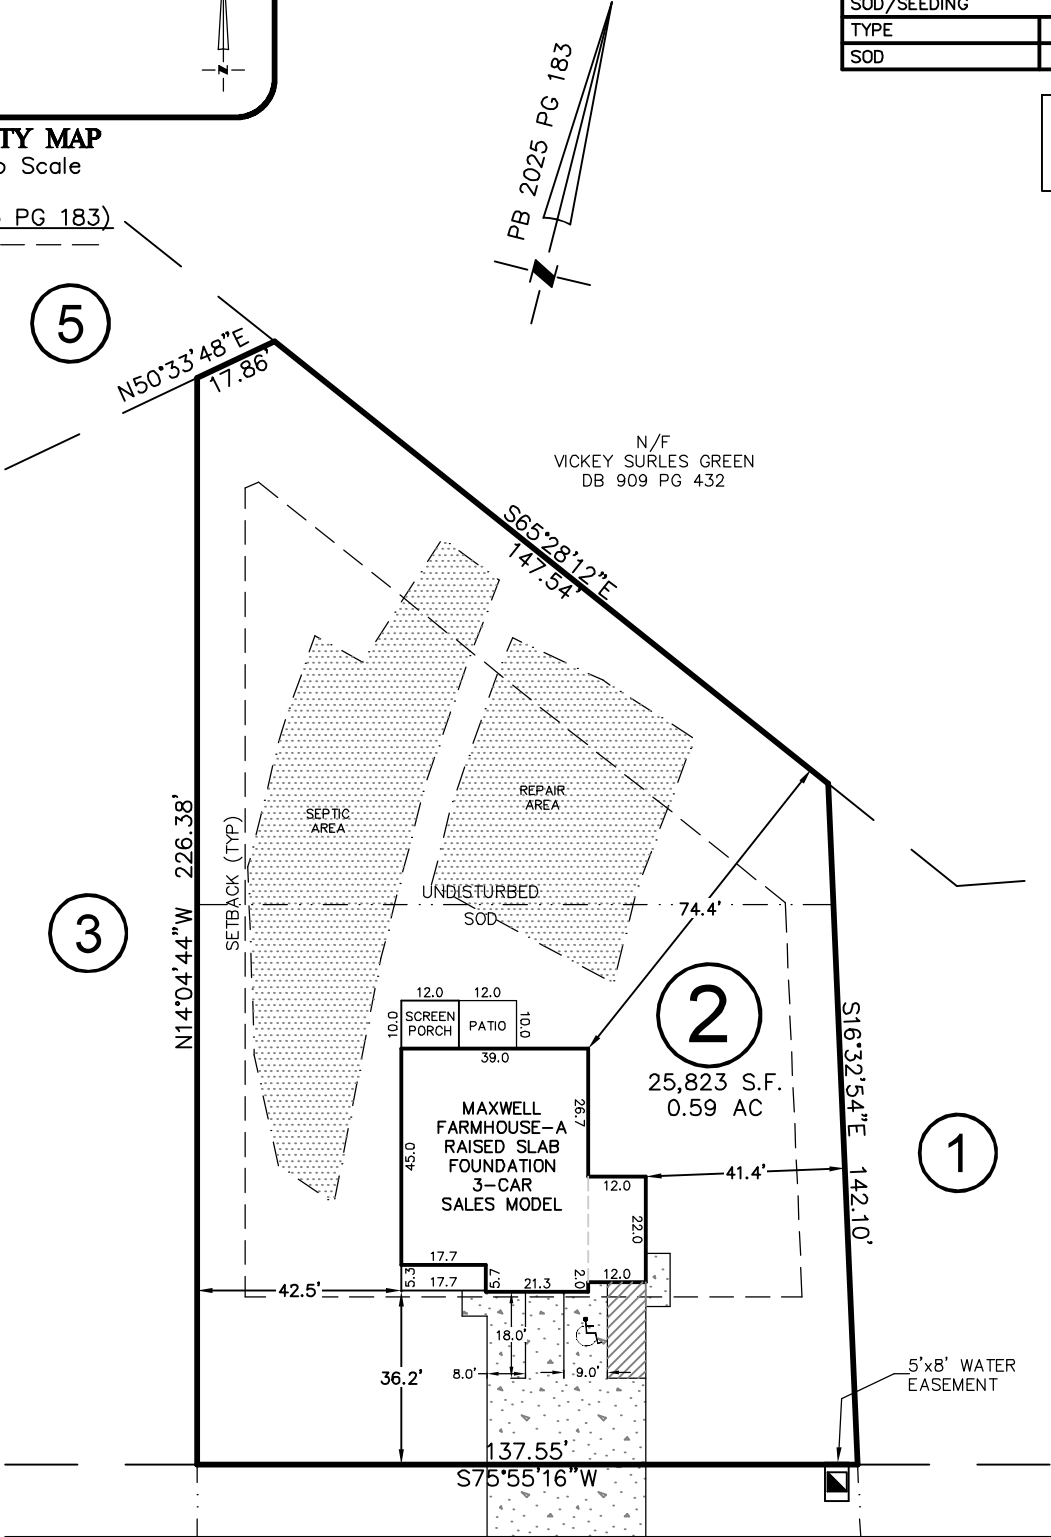


OAK MEADOW LANE  
50' PUBLIC R/W

THIS DRAWING DOES NOT  
REFLECT AS-BUILT INFORMATION

**PRELIMINARY PLAT**  
NOT FOR RECORDATION, CONVEYANCES, OR SALES.

THIS PROPERTY MAY BE SUBJECT TO ANY AND ALL APPLICABLE  
DEED RESTRICTIONS, EASEMENTS, RIGHT-OF-WAY, UTILITIES AND  
RESTRICTIVE COVENANTS WHICH MAY BE OF RECORD OR IMPLIED

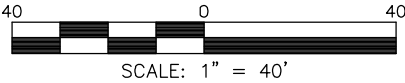

**RESIDENTIAL  
LAND SERVICES, PLLC.**

1917 Evans Road  
Cary, North Carolina 27513  
Phone (919) 378-9316  
Firm License # P-0873

**HOUSE LOCATION PLOT PLAN**

FOR  
#60 OAK MEADOW LANE  
LOT 2, OAK MEADOW SUBDIVISION  
Black River Township, Harnett County, North Carolina  
PROPERTY OF: HHHUNT HOMES  
MAP BOOK 2025 PAGE 183 DEED REFERENCE

DRAWN: JWW SURVEYED: N/A CHECKED: DWT DATE: MAY 15, 2025