


1. All bracing, blocking, beams, purlins @ 2'0" o.c., ledger, etc. provided by others.
2. Roof truss to roof truss connections provided by Riverside Roof Truss.
3. Truss to building connections provided by others.

Refer to Sealed drawings for connection detail of multiple ply trusses.

NOT ALL TRUSSES ARE SYMMETRICAL AND MAY NOT PERFORM CORRECTLY IF INSTALLED BACKWARDS.
PLEASE REFER TO SEALS WHILE SETTING TRUSSES TO ENSURE TRUSSES ARE ORIENTED CORRECTLY

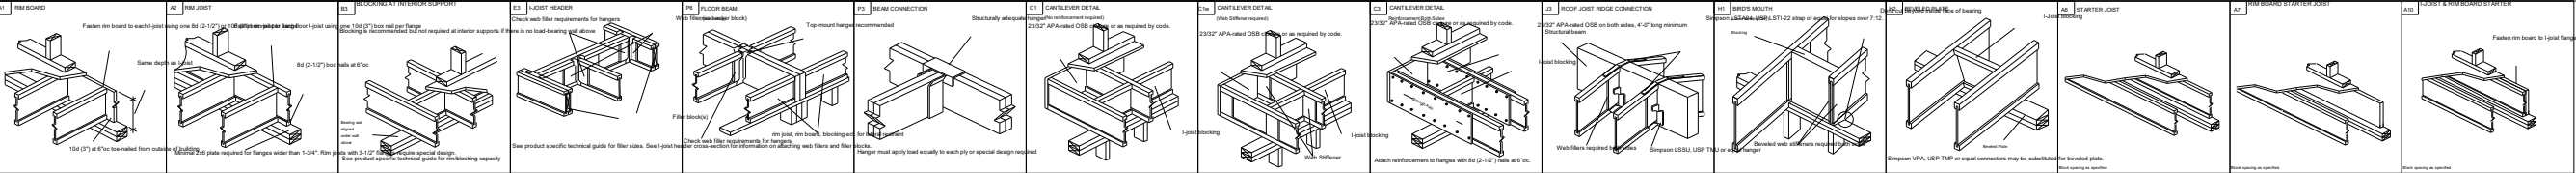

THIS IS A TRUSS PLACEMENT DIAGRAM ONLY. These trusses are designed as individual building components to be incorporated into the building design at the specification of the building designer. See individual design sheets for each truss design identified on the placement drawing. The building designer is responsible for temporary and permanent bracing of the roof and floor system and for the overall structure. The design of the truss support structure including headers, beams, walls, columns, and sufficient blocking in floor cavity under point loads is the responsibility of the building designer. For general guidance regarding bracing, consult "Bracing of Wood Trusses" available from the Truss Plate Institute, 583 D'Onofrio Drive, Madison, WI 53179.

THIS LAYOUT IS THE SOLE SOURCE FOR FABRICATION OF TRUSSES AND VOIDS ALL PREVIOUS ARCHITECTURAL OR OTHER TRUSS LAYOUTS. REVIEW AND APPROVAL OF THIS LAYOUT MUST BE RECEIVED BEFORE ANY TRUSSES WILL BE BUILT. VERIFY ALL CONDITIONS TO INSURE AGAINST CHANGES THAT WILL RESULT IN EXTRA CHARGES TO YOU.

REVIEWED BY: _____ APPROVED BY: _____ DATE: _____


Hanger Conversion Chart

Client: MATTAMY HOMES		Job Name: VOYAGEUR - FARMHOUSE	
USP	JUS26	Model: EWP 2ND FLOOR	
	THD26	Lot #: _____	
	THD26-2	Subdivision: _____	
	HJC26	Order #: 25-3223-B	
Sales Rep: C Walden		Designer: R S	
Date: 5/28/2025			

733 RIVER PARK DRIVE
DANVILLE, VA 24540
(434) 793-0217
FAX: (434) 799-8767

RIVERSIDE ROOF TRUSS, LLC

Roof Surface Area: 0 Sq. Ft.
Floor Surface Area: 3186 Sq. Ft.

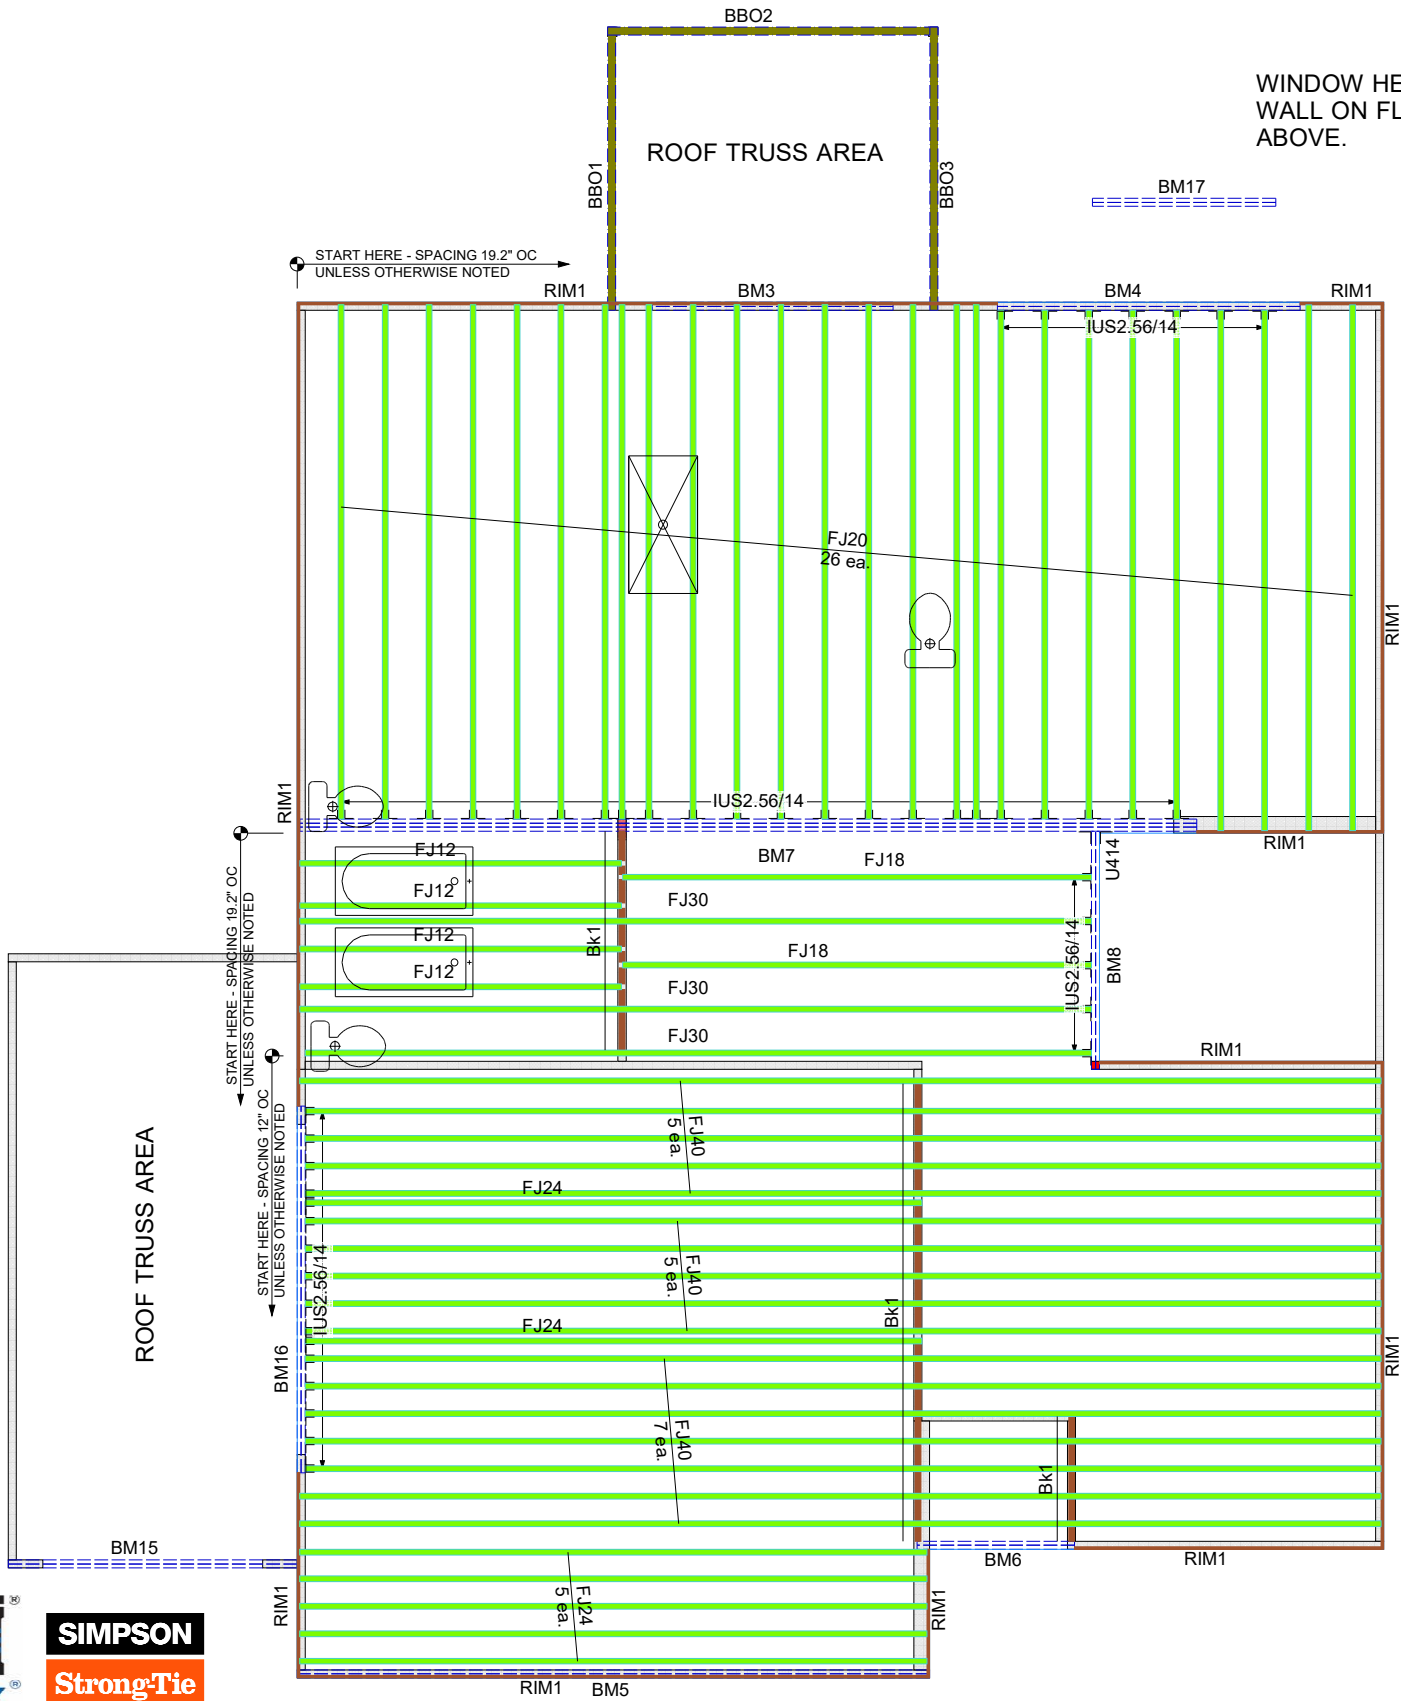

Products				
PlotID	Length	Product	Plies	Net Qty
FJ40	40-00-00	14" NI-40x	1	17
FJ30	30-00-00	14" NI-40x	1	3
FJ24	24-00-00	14" NI-40x	1	7
FJ20	20-00-00	14" NI-40x	1	26
FJ18	18-00-00	14" NI-40x	1	2
FJ12	12-00-00	14" NI-40x	1	4
BM17	8-00-00	1 3/4" x 9 1/4" (2.0E 3100) LVL	2	2
BM5	24-00-00	1 3/4" x 11 7/8" (2.0E 3100) LVL	2	2
BM15	12-00-00	1 3/4" x 11 7/8" (2.0E 3100) LVL	2	2
BM3	10-00-00	1 3/4" x 11 7/8" (2.0E 3100) LVL	2	2
BM7	34-00-00	1 3/4" x 14" (2.0E 3100) LVL	3	3
BM4	12-00-00	1 3/4" x 14" (2.0E 3100) LVL	2	2
BM8	10-00-00	1 3/4" x 14" (2.0E 3100) LVL	2	2
BM6	6-00-00	1 3/4" x 14" (2.0E 3100) LVL	2	2
BM16	14-00-00	1 3/4" x 16" (2.0E 3100) LVL	2	2
RIM1	12-00-00	1 1/8" x 14" APA Rim Board	1	14
Bk1	23-00-00	14" NI-40x	1	1

Connector Summary		
Qty	Manuf	Product
12	Simpson	IUS2.56/14
16	Simpson	IUS2.56/14
22	Simpson	IUS2.56/14
1		U414