

- Refer to Sealed drawings for connection detail of multiple ply trusses.**

NOT ALL TRUSSES ARE SYMMETRICAL AND MAY NOT PERFORM CORRECTLY IF INSTALLED BACKWARDS. PLEASE REFER TO SEALS WHILE SETTING TRUSSES TO ENSURE TRUSSES ARE ORIENTED CORRECTLY

SHOP DRAWING APPROVAL

THIS LAYOUT IS THE SOLE SOURCE FOR FABRICATION OF TRUSSES AND VOIDS ALL PREVIOUS ARCHITECTURAL OR OTHER TRUSS LAYOUTS. REVIEW AND APPROVAL OF THIS LAYOUT MUST BE RECEIVED BEFORE ANY TRUSSES WILL BE BUILT. VERIFY ALL CONDITIONS TO INSURE AGAINST CHANGES THAT WILL RESULT IN EXTRA CHARGES TO YOU.

REVIEWED BY: _____ APPROVED BY: _____ DATE: _____

MATTAMY HOMES


RVF-LOT #51 ROOF

Model: _____ Lot #: **51** Subdivision: **RIVERFALL**

Order #:	Sales Rep:	Designer:	Date:
25-3503-A	C Walden	Matt Brown	6/10/2025

Truss Connector Total List		
Manuf	Product	Qty
Simpson	HUS26	16
Simpson	LUS26	15

Truss Connector Total List		
Manuf	Product	Qty
Simpson	HHUS26-2	1
Simpson	HUS26	12
Simpson	LUS26	14

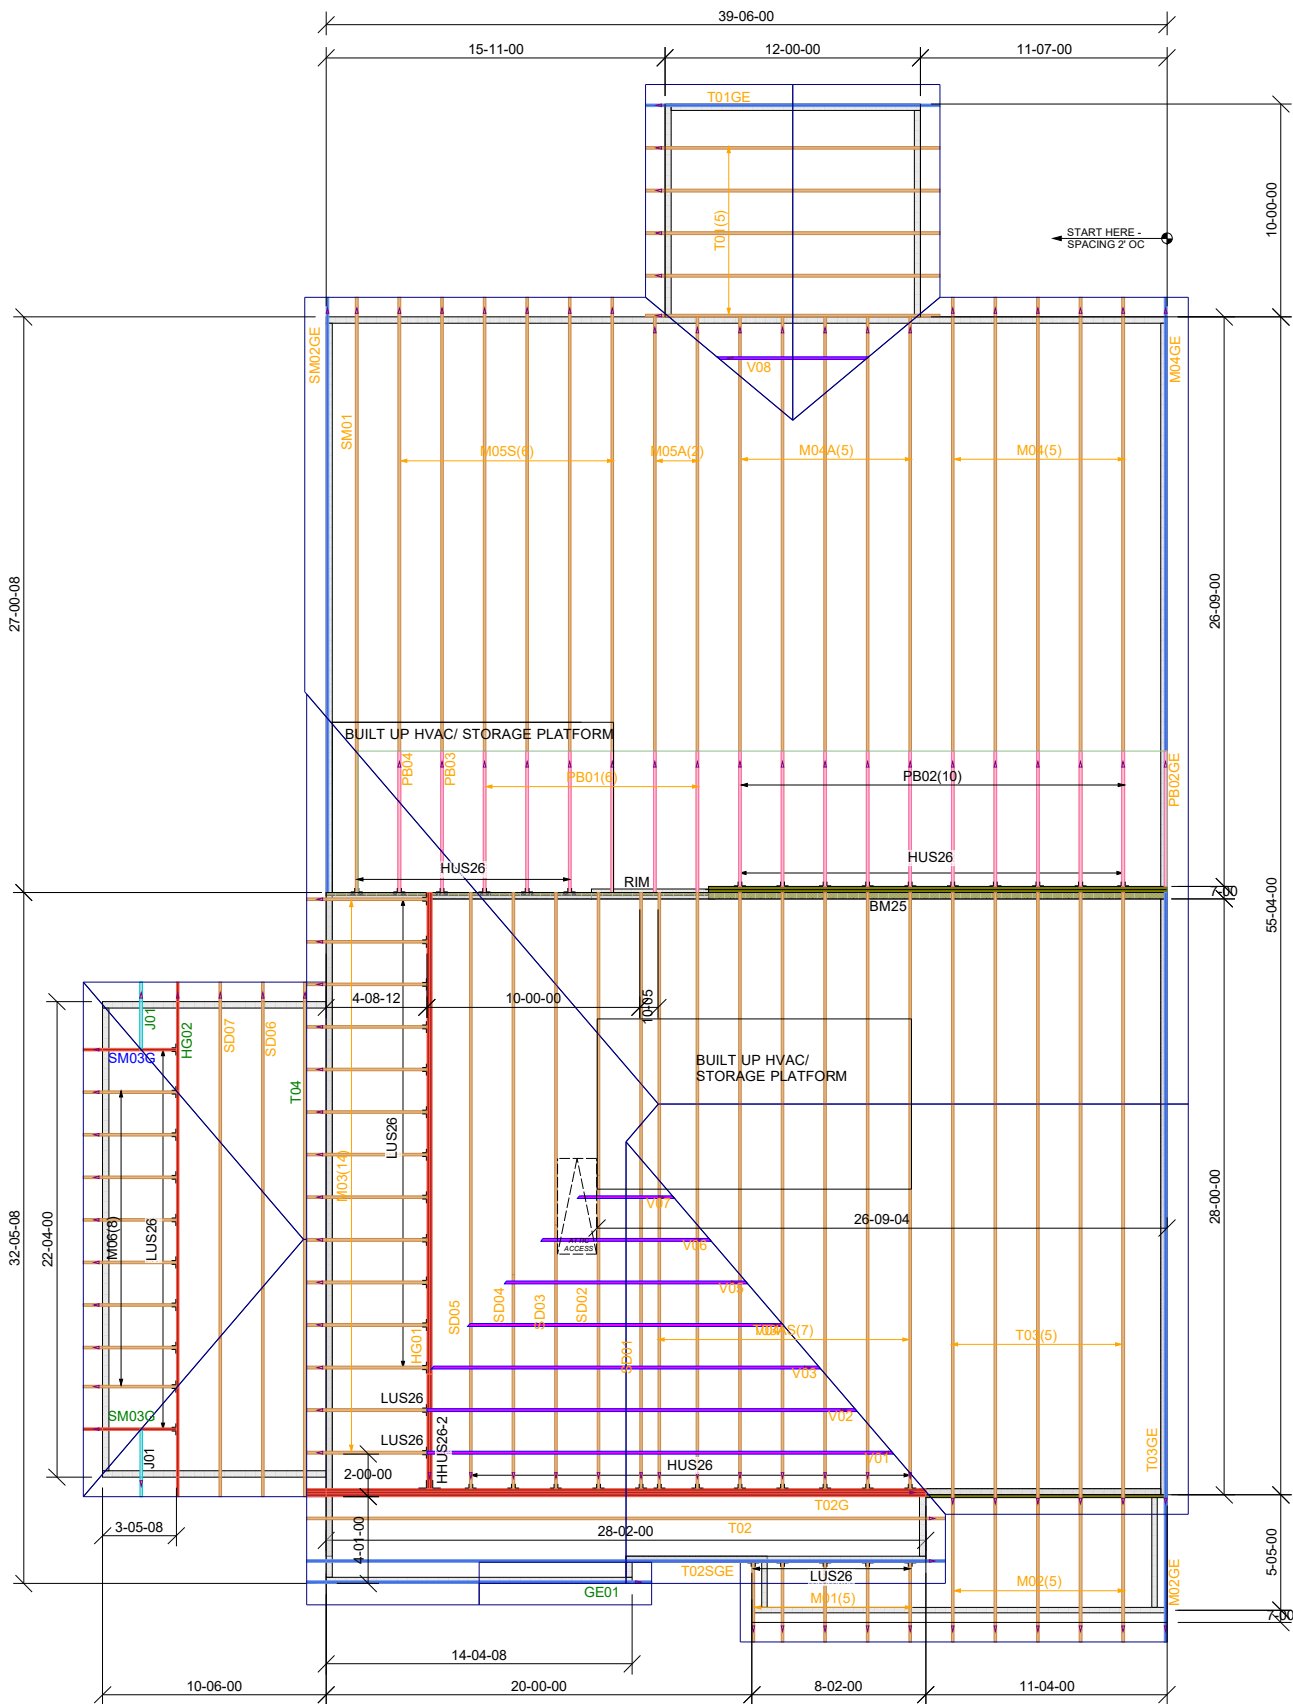

 =THIS SYMBOL INDICATES THE LEFT END OF TRUSS - REFER TO SEALED TRUSS DRAWINGS TO AVOID SETTING TRUSSES BACKWARDS!

THIS IS A TRUSS PLACEMENT DIAGRAM ONLY. These trusses are designed as individual building components to be incorporated into the building design at the specification of the building designer. See individual design sheets for each truss design. The building designer is responsible for temporary and permanent bracing of the roof and floor system and for the overall structure. The design of the truss support structure including headers, beams, walls, columns, and foundation shall be the responsibility of the building designer. For general guidance regarding sufficient blocking in floor cavity under point loads is the responsibility of the building designer. For additional information contact Truss Plate Institute, 983 D'Onofrio Drive Madison, WI 53719 or call 608-241-8888. Bracing consultant "Bracing of Wood Trusses" available from the Truss Plate Institute.

Hanger Conversion Chart

Simpson


111.000
LUS26

11020
1HUS26-2

THJA26

THA422

**733 RIVER PARK
DRIVE
DANVILLE, VA 24540
(434) 793-0217
FAX: (434) 799-8767**

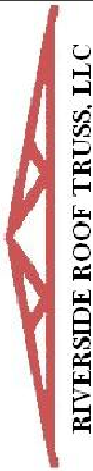

Roof Surface Area: 3392 Sq. Ft.
Floor Surface Area: 0 Sq. Ft.