


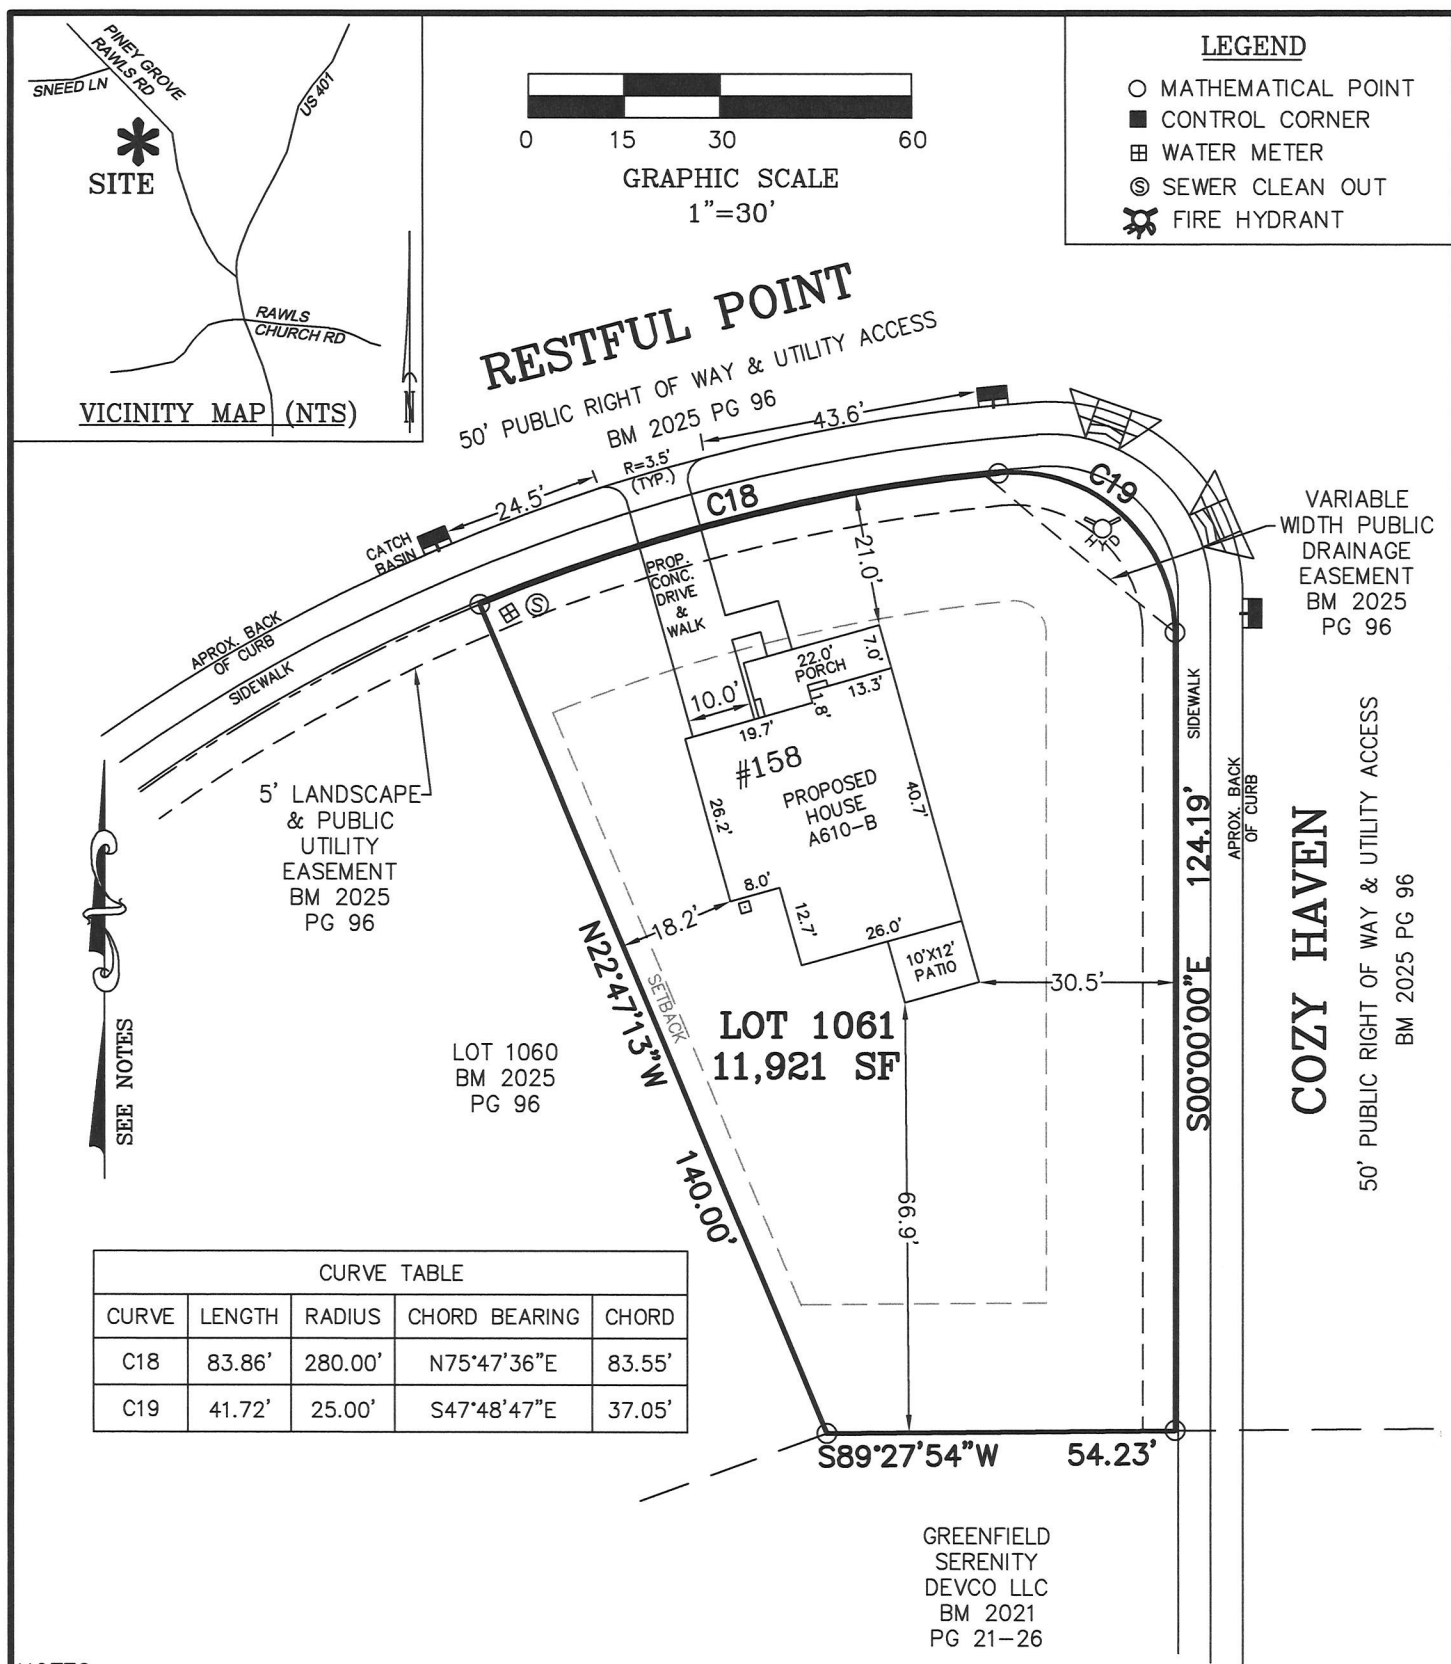

NOTES:

MAXIMUM ALLOWABLE IMPERVIOUS-2,300 SF

PERMIT PLAN LOT: 1061

SERENITY SUBDIVISION, PHASE 3B
HECTOR'S CREEK TOWNSHIP, HARNETT COUNTY, NC



6118 St. Giles St
(Suite E)
Raleigh, NC 27612

PRELIMINARY PLAN

DATE: 06/03/2025	SCALE: 1"=30'	DRAWN:CKC	CHECK:	FILE: DWH-22-02
------------------	---------------	-----------	--------	-----------------