


- NOT ALL TRUSSES ARE SYMMETRICAL AND MAY NOT PERFORM CORRECTLY IF INSTALLED BACKWARDS. PLEASE REFER TO SEALS WHILE SETTING TRUSSES TO ENSURE TRUSSES ARE ORIENTED CORRECTLY

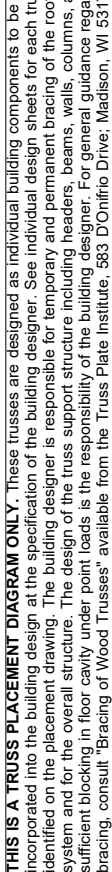

Connector Summary		
Product	Manuf	Qty
HUC414	Simpson	1
IUS2.56/14	Simpson	7
IUS2.56/14	Simpson	7
IUS2.56/14	Simpson	2
IUS2.56/14	Simpson	8
MIU5.12/14	Simpson	3
MIU5.12/14	Simpson	1
MIU5.12/14	Simpson	3
MIU5.12/14	Simpson	1



RIVERSIDE ROOF TRUSS, LLC

Roof Surface Area: 0 Sq. Ft.
Floor Surface Area: 3801 Sq. Ft.

