


I, MICHAEL P. GRIFFIN, certify that under my direction and supervision this map was drawn from an actual field survey; that the error of closure of the survey as calculated by coordinates is 1: 10,000+; that the area shown hereon was calculated by coordinates. Dashed lines shown hereon were not surveyed.

Witness my hand and seal this day of MONTH 2025.

N/F
THE FARM AT NEILLS CREEK
HOMEOWNERS ASSOCIATION, INC.
DB 4215, PG 439
PB 2022, PG 203

BK 2024 PGS 572-573
HARNETT CO. REGISTRY

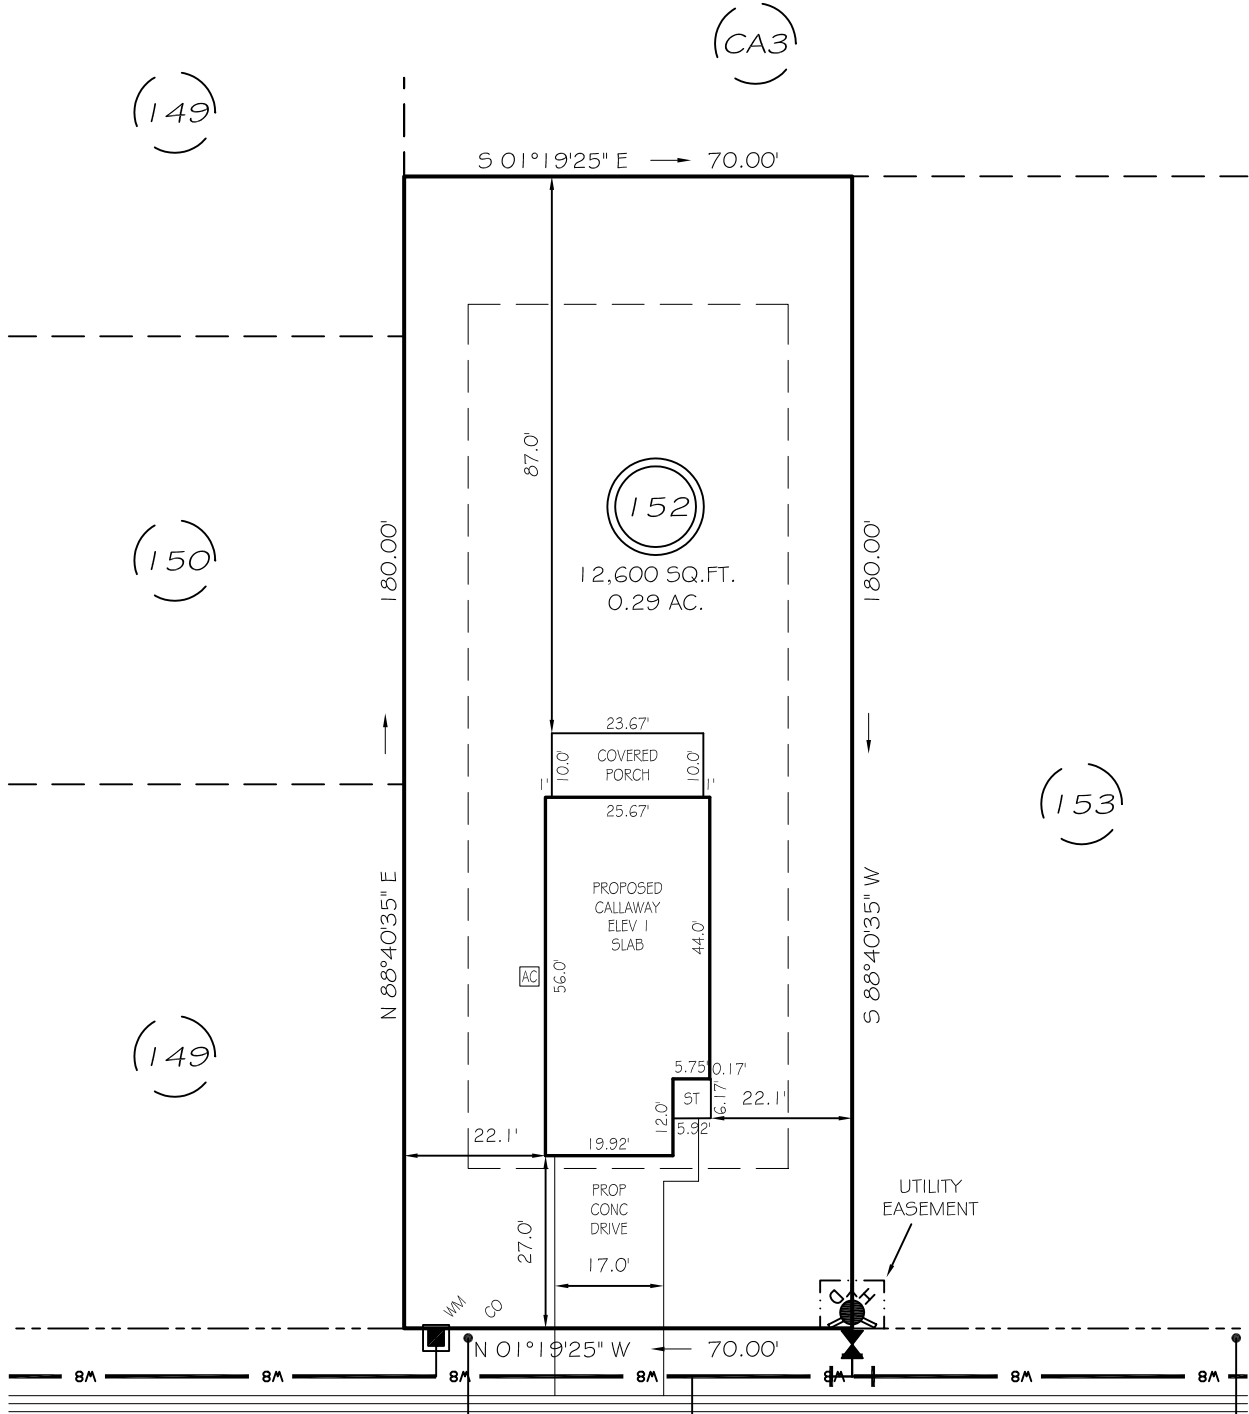

LITTLE BRANCH DRIVE


50' PUBLIC RW & UTILITY ACCESS

IMPERVIOUS AREAS

HOUSE	1642 SQ. FT.
DRIVE & WALKS	504 SQ. FT.
A/C PAD	9 SQ. FT.
TOTAL	2155 SQ. FT.
ALLOWED	3800 SQ. FT.

SETBACKS


FRONT	25'
REAR	20'
SIDE	10'
CORNER SIDE	20'

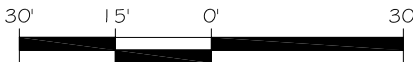

GRAPHIC SCALE
1"=30'


LEGEND

EIP	EXISTING IRON PIPE	FES	FLARED END SECTION
IPS	IRON PIPE SET	WM	WATER METER
R/W	RIGHT OF WAY	CO	CLEAN OUT
N/F	NOW OR FORMERLY	FH	FIRE HYDRANT
EIS	EXISTING IRON STAKE	CB	CATCH BASIN

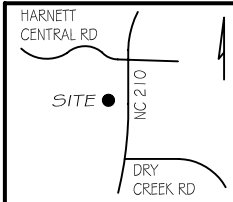

P R E L I M I N A R Y

NOT FOR RECORDATION,
SALES OR CONVEYANCE

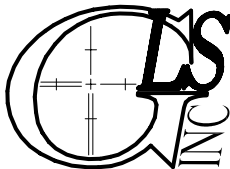

GRIFFIN LAND SURVEYING, INC.

P. O. BOX 148
FUQUAY-VARINA, NC 27526
(919) - 567 - 1963

FIRM LIC.# C-1345

PLOT PLAN

FOR

DRB HOMES

THE FARM AT
NEILLS CREEK

LOT 152

45 LITTLE BRANCH DRIVE

NORTH CAROLINA

HARNETT COUNTY NEILL'S CREEK TWSHP

DRAWN BY KDF

DATE 6/9/25

CHECKED BY MPG

SCALE 1" = 30'