

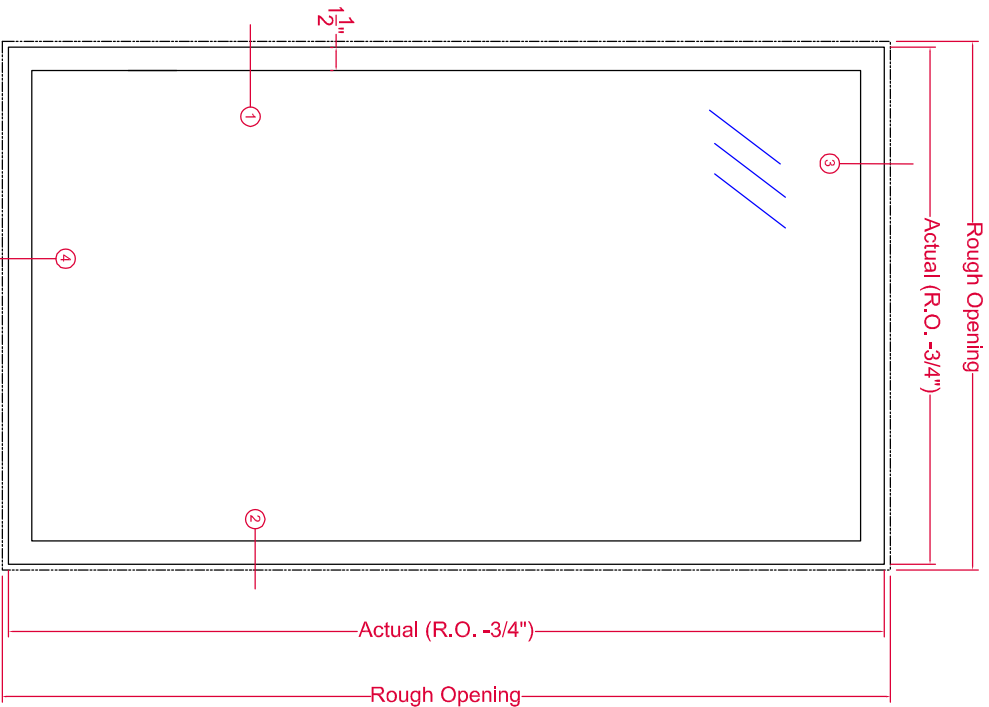


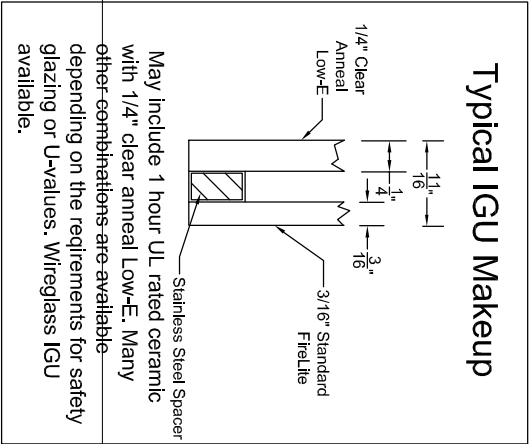

Typical Exterior Elevation **Fyre-Tec Series 950 Fixed Lite Window** 45- or 60-Minute UL Rated

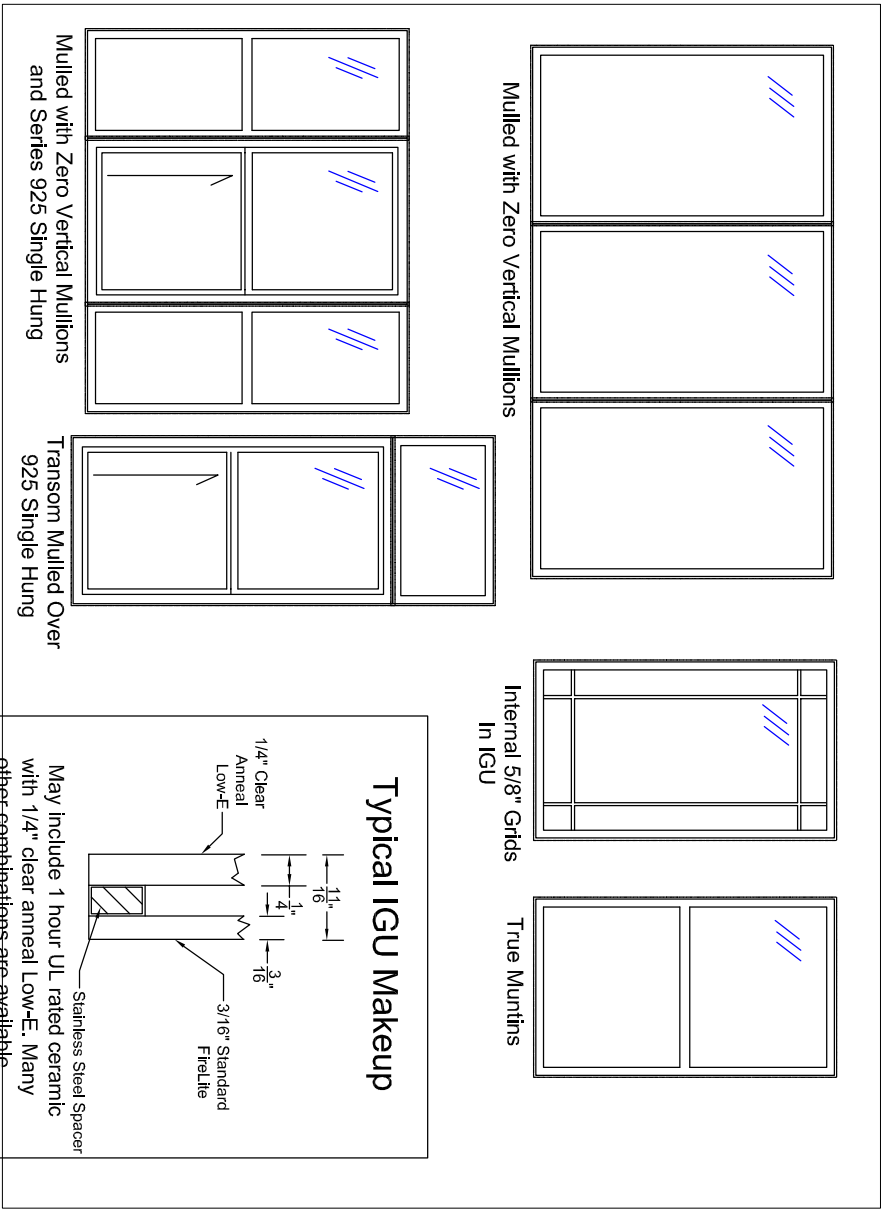

Series 950 Fixed Lite Window

DWN BY: JDD

CK'D BY:

DATE: 11-30-2015

SCALE: 1/8

FYRE-TEC

P.O. Box 278, 701 Centennial Road

Wayne, NE 68787

TOLERANCE:

1. FRACTIONS +/- 1/16


2. DECIMALS +/- .0625

3. ANGLES +/- 1/2 DEGREE

EXCEPT AS NOTED

PAGE: 1/3

DWG No. MODEL 950

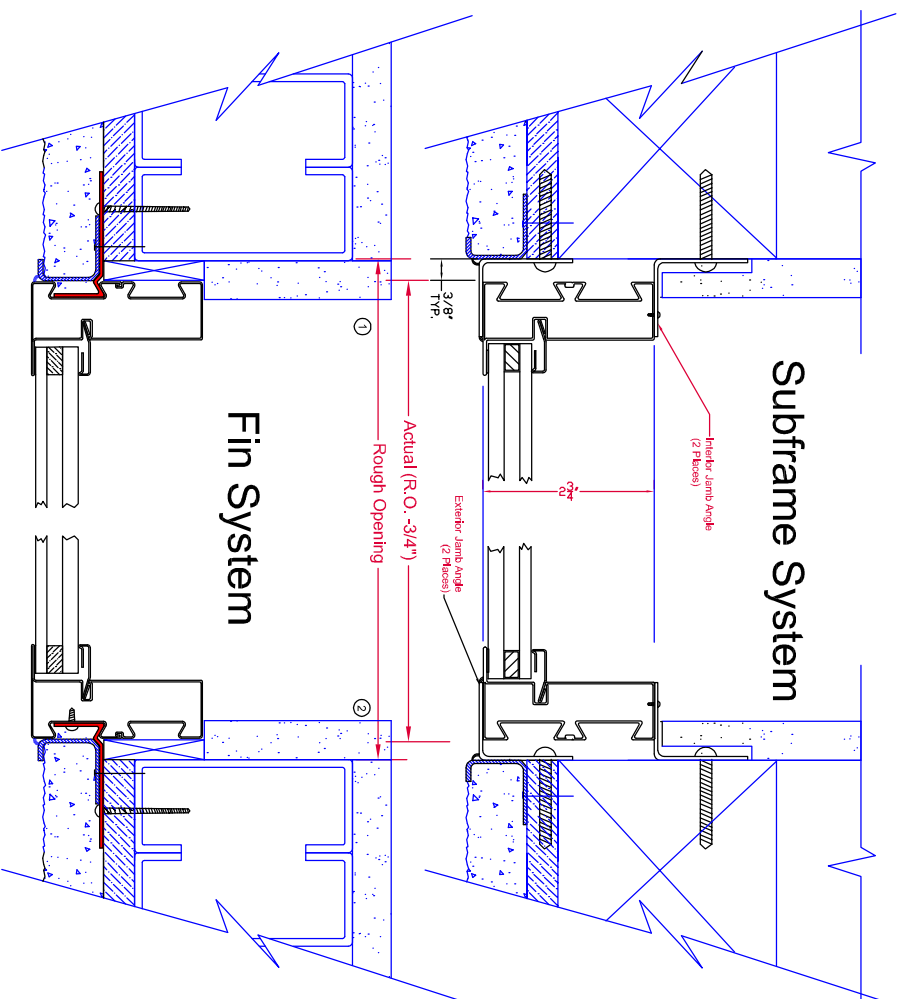

JAMB

DWN BY
JDD

CHK'D BY

DATE
11-30-2015

SCALE
1:2



P.O. Box 278, 701 Centennial Road
Wayne, NE 68787


PAGE
3/3

DWG NO. MODEL 950


TOLERANCE:

1. FRACTIONS ±1/16
 2. DECIMALS ±.0625
 3. ANGLES ± 1/2 DEGREE
- EXCEPT AS NOTED

DATE

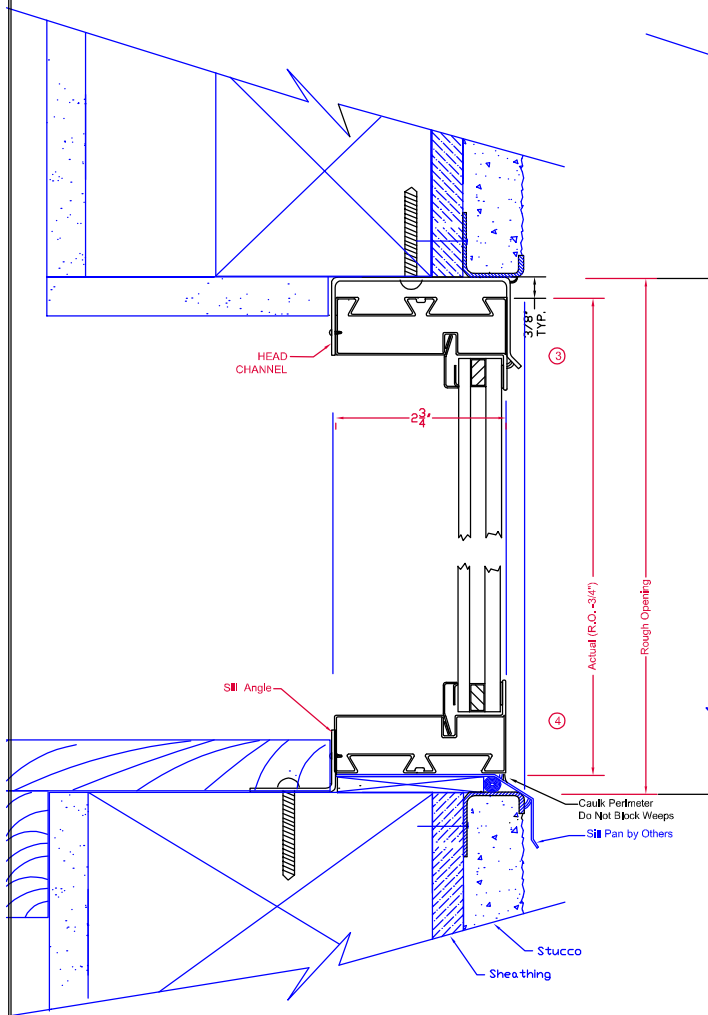

Subframe System

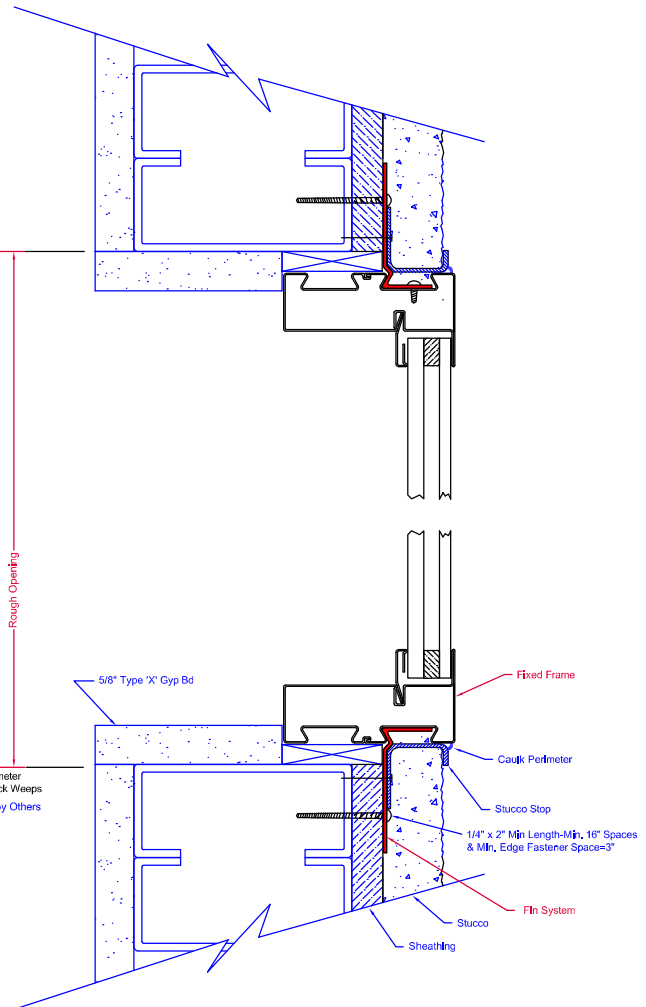

Fin System

HEAD/SILL

DWN BY

JDD

CK'D BY

DATE

11-30-2015

SCALE

1:2

TOLERANCE:

1. FRACTIONS $\pm 1/16$
2. DECIMALS $\pm .0625$
3. ANGLES $\pm 1/2$ DEGREE

EXCEPT AS NOTED

MAT'L



P.O. Box 278, 701 Centennial Road
Wayne, NE 68787

PAGE
2/3

DWG No. MODEL 950