


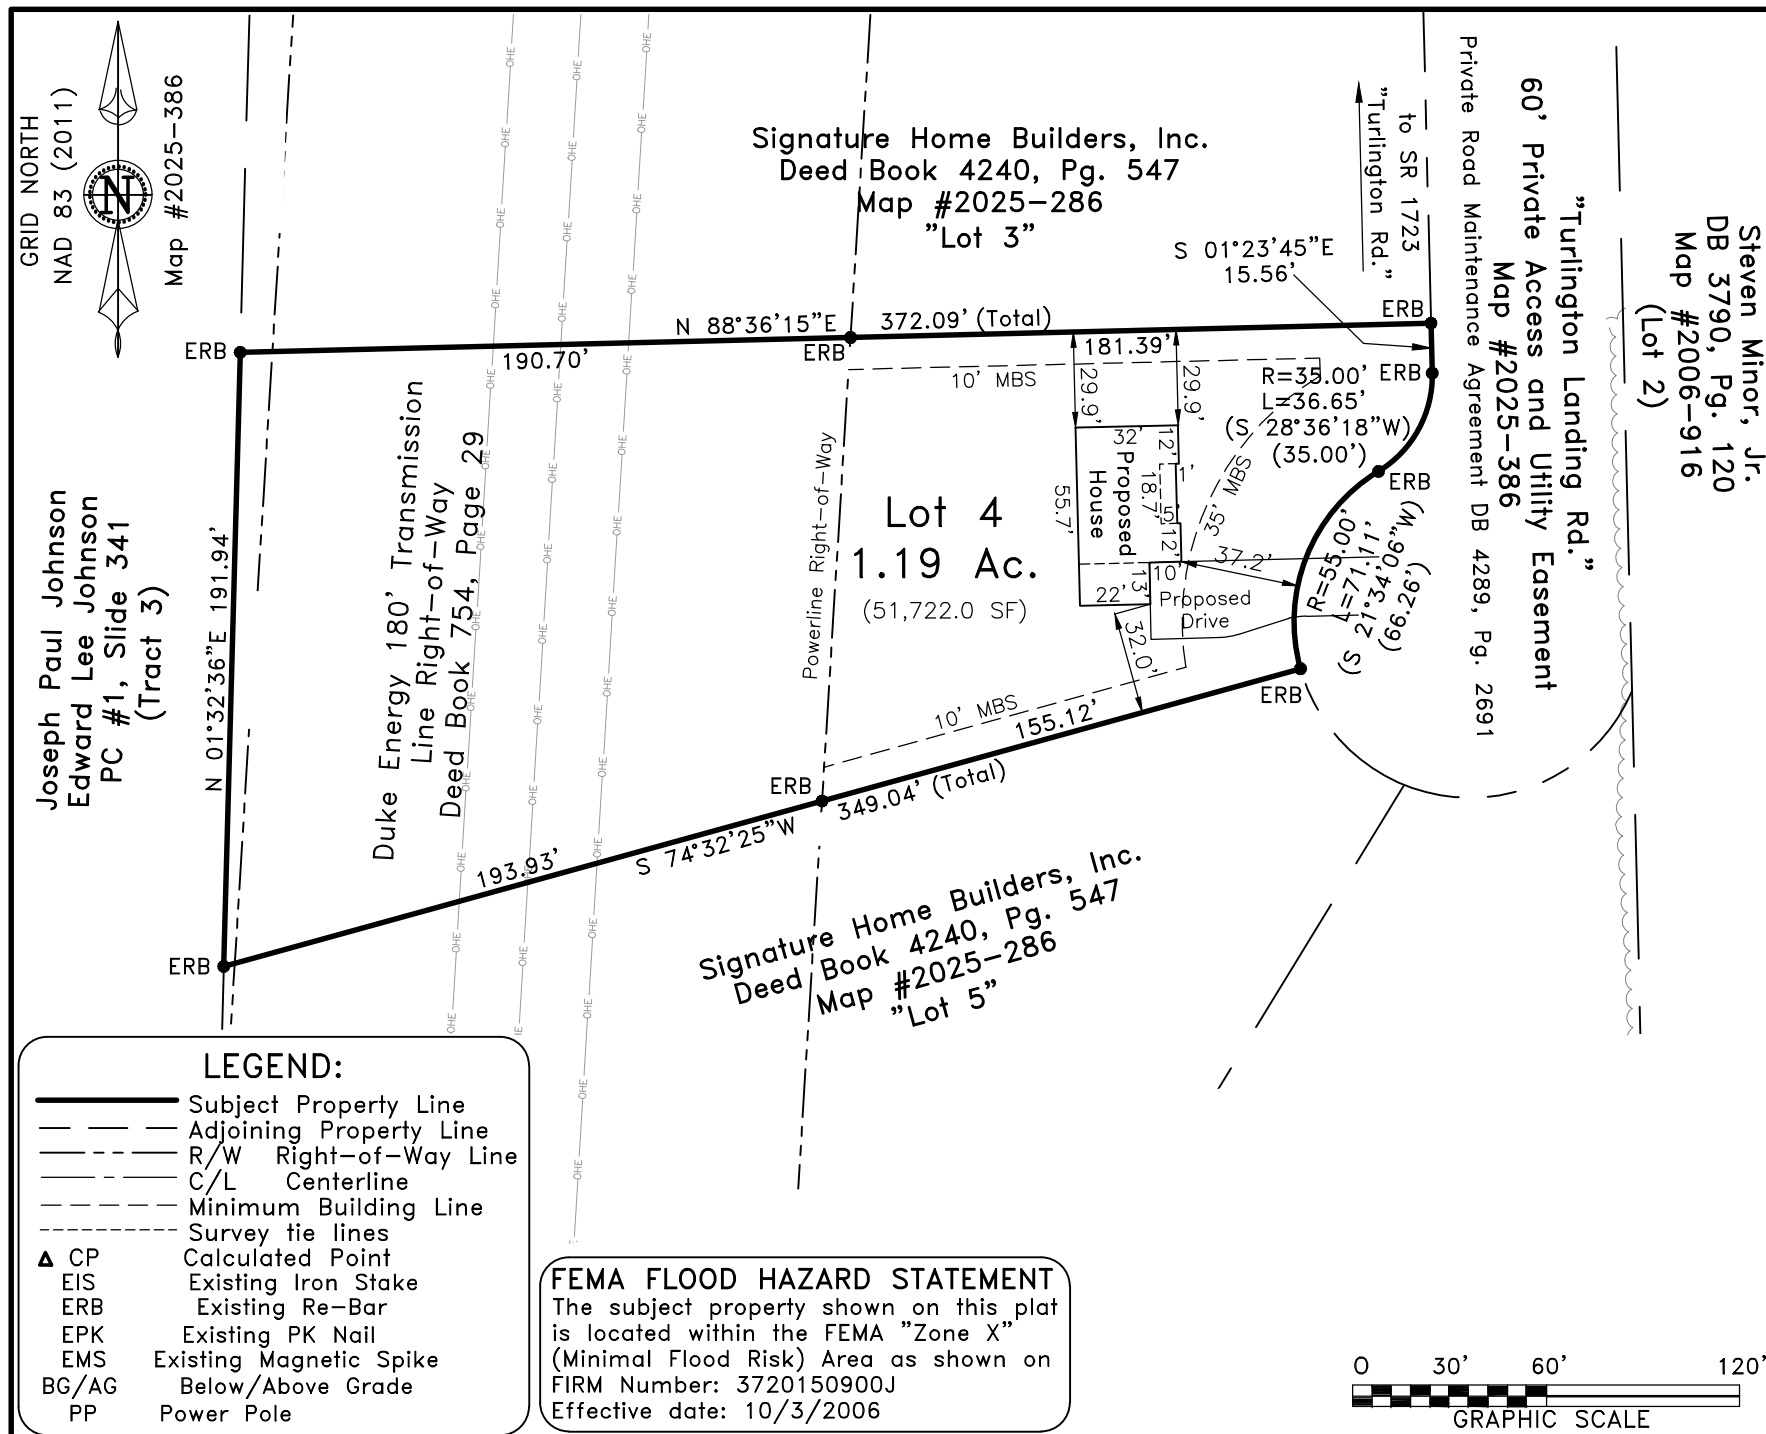

DATA\1509\240126SHB.dwg (L4-PlotPlan)