


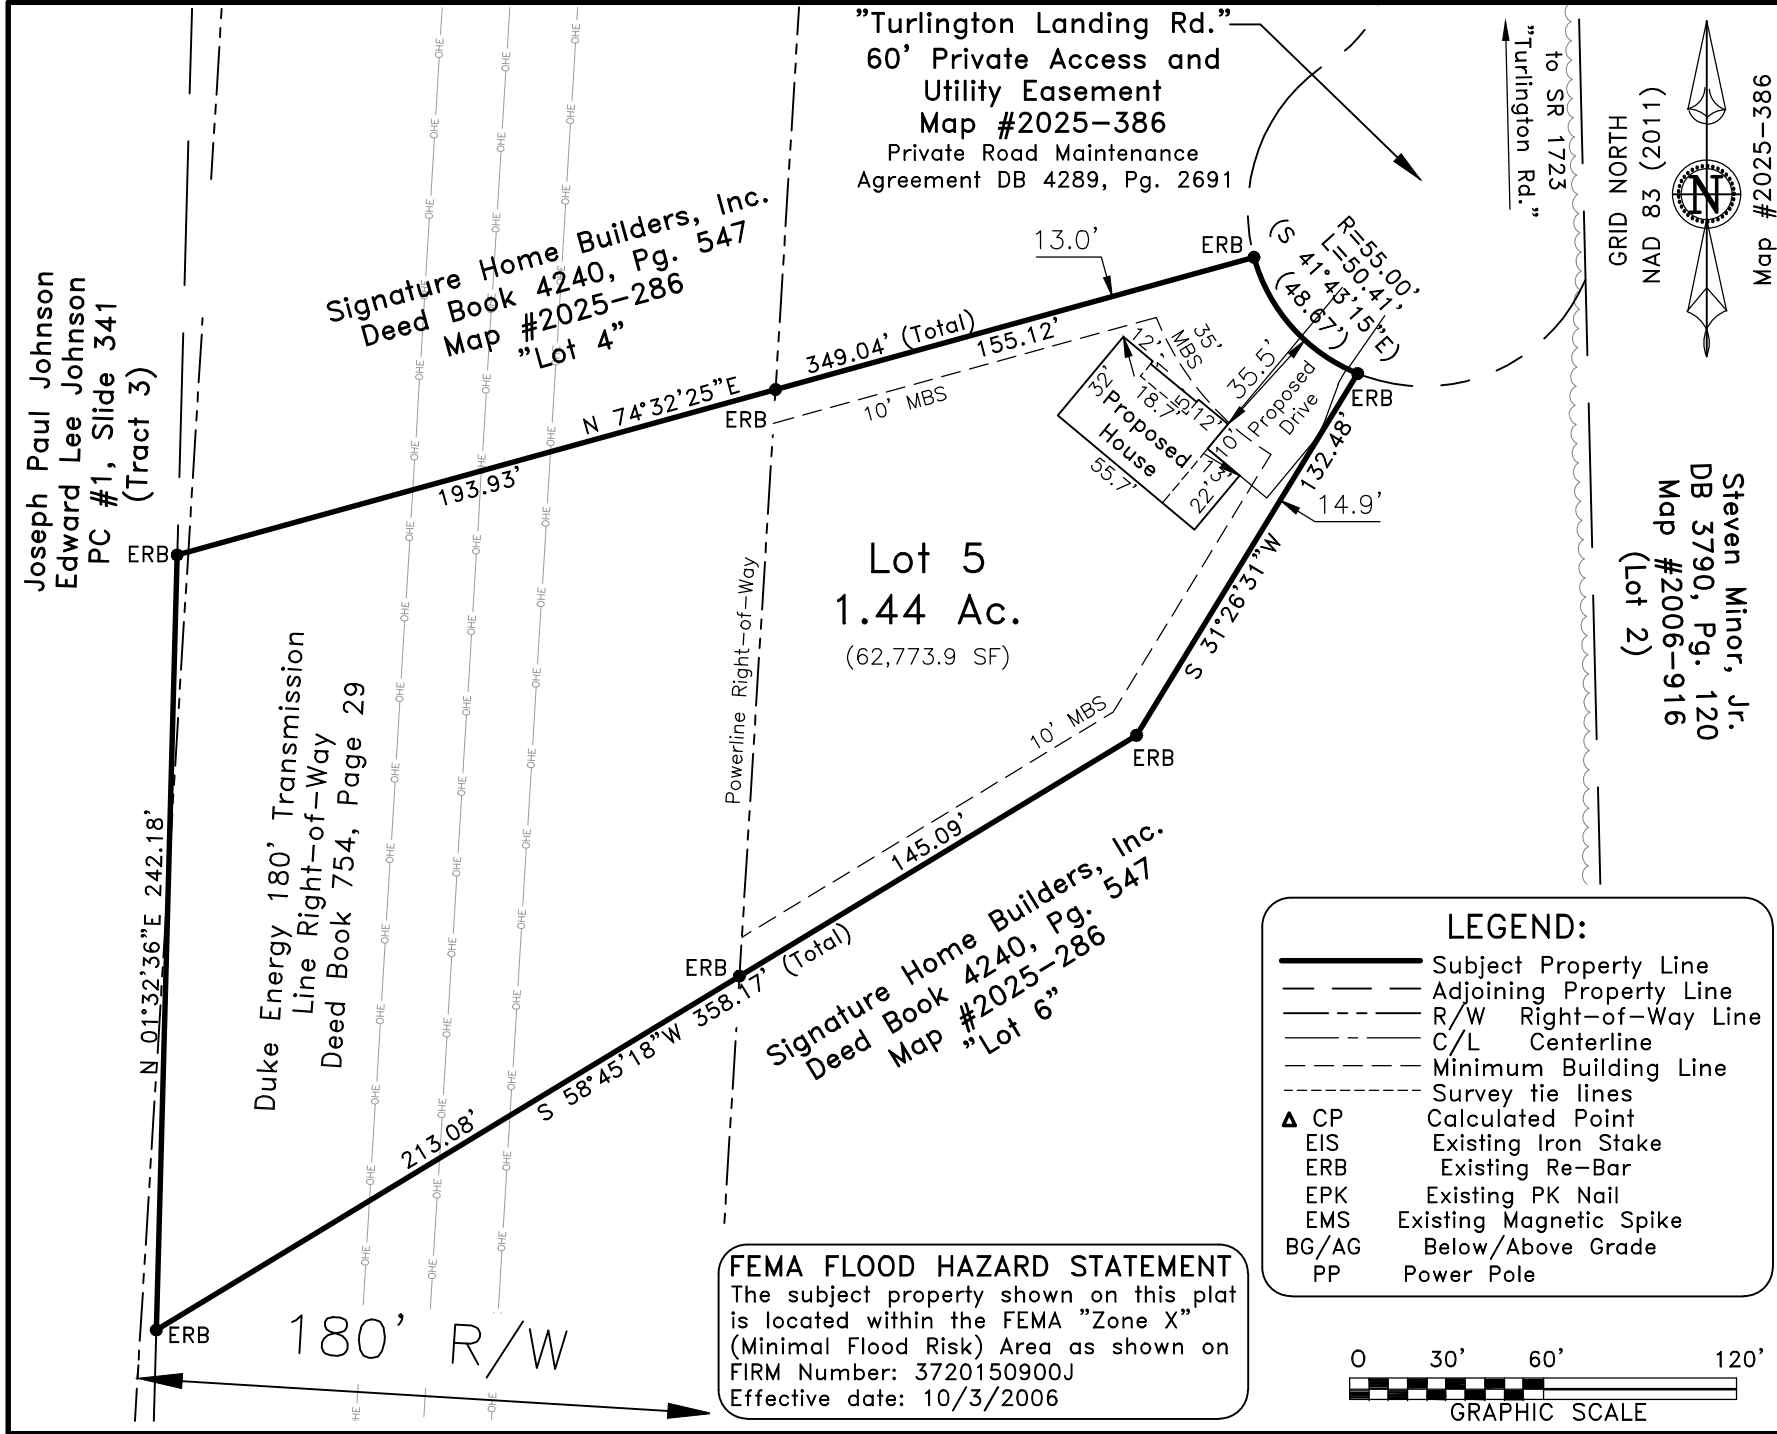

VICINITY MAP

1723
1724
1865
1703
NC 55 E to Coats
Erwin
Red Hill Church Rd.

~ Turlington Landing Rd., Dunn ~
Lot 5, Turlington Landing
Map #2025-386

Plot Plan For:
Signature Home Builders, Inc.

Grove Township	Harnett County
Scale: 1" = 60'	Date: 6/20/2025

Surveyed & Mapped By
STREAMLINE LAND SURVEYING, Inc.
NC FIRM C-1898
870 NC 55 W, Coats, N.C. 27521
Phone: 910-897-7715

~ PLOT PLAN ~

— Not an actual survey—

This plan represents proposed improvements to a lot of record. This plan is subject to review and approval by County Planning and Inspections Departments.

NOT FOR RECORDATION

DATA\1509\240126SHB.dwg (L5-PlotPlan)