

A Square Footages:

1st Floor.....	1089
2nd Floor.....	1430
Alternate 2nd Floor.....	1434
Garage.....	393
Front Porch.....	25
Covered Porch Option.....	120
3rd Car Garage Option.....	220

2519

64 LLP

Russell A
Genesis Series
V.03.03.00.00

GARAGE LEFT

Features:

Rev By:
CJA AW EB

Drawn By: AM

Date: 12/2/2024

A1



FRONT ELEVATION

3/16" = 1'-0"

9FT CEILING OPTION NOTES:

1. Fascia heights from 1st Flr of main house increase 12in. Fascia heights from 2nd Flr of main house remain the same.
2. Fascia/beam/column heights at Front and Rear Porches remain the same (regardless of fascia @ main house.)
3. Roof pitch at porch may change. Follow notes at elevations.
4. Window heights and sizes remain the same.

~~SEE SHEET AA-1 FOR STONE
& BRICK WATER TABLE
OPTIONS~~

LISTS OF DRAWINGS

9FT CEILING OPTION NOTES:

1. Fascia heights from 1st Flr of main house increase 12in.
Fascia heights from 2nd Flr of main house remain the same.
2. Fascia/beam/column heights at Front and Rear Porches remain the same (regardless of fascia @ main house.)
3. Roof pitch at porch may change. Follow notes at elevations.
4. Window heights and sizes remain the same.



A Square Footages:

1st Floor.....	1089
2nd Floor.....	1430
Alternate 2nd Floor.....	1434
Garage.....	393
Front Porch.....	25
Covered Porch Option.....	120
3rd Car Garage Option.....	220

Russell A

Genesis Series
v.03.03.00.00

GARAGE LEFT


Features:

Rev By:
CJA AW EB

Drawn By: AM


Date: 12/2/2024

A2

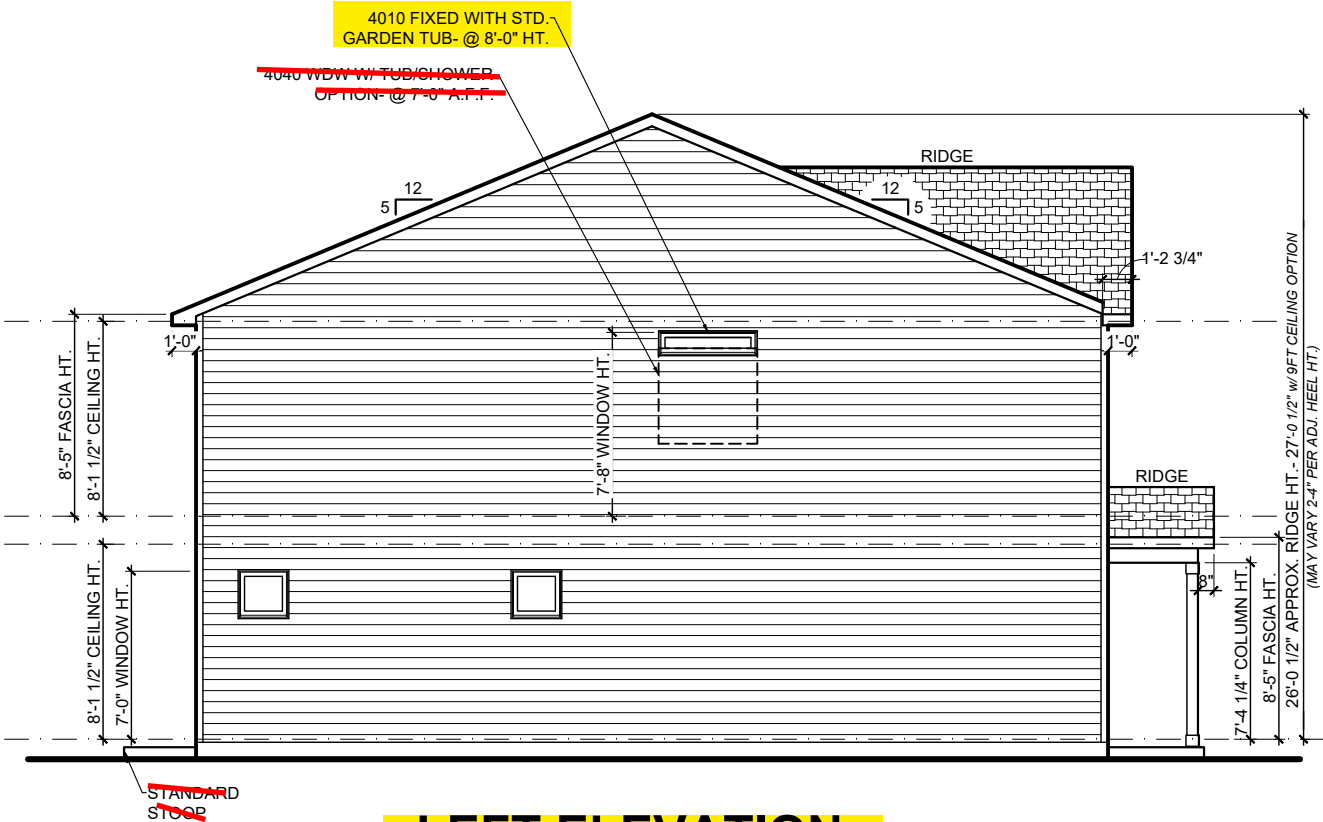

LEFT ELEVATION

1/8" = 1'-0"

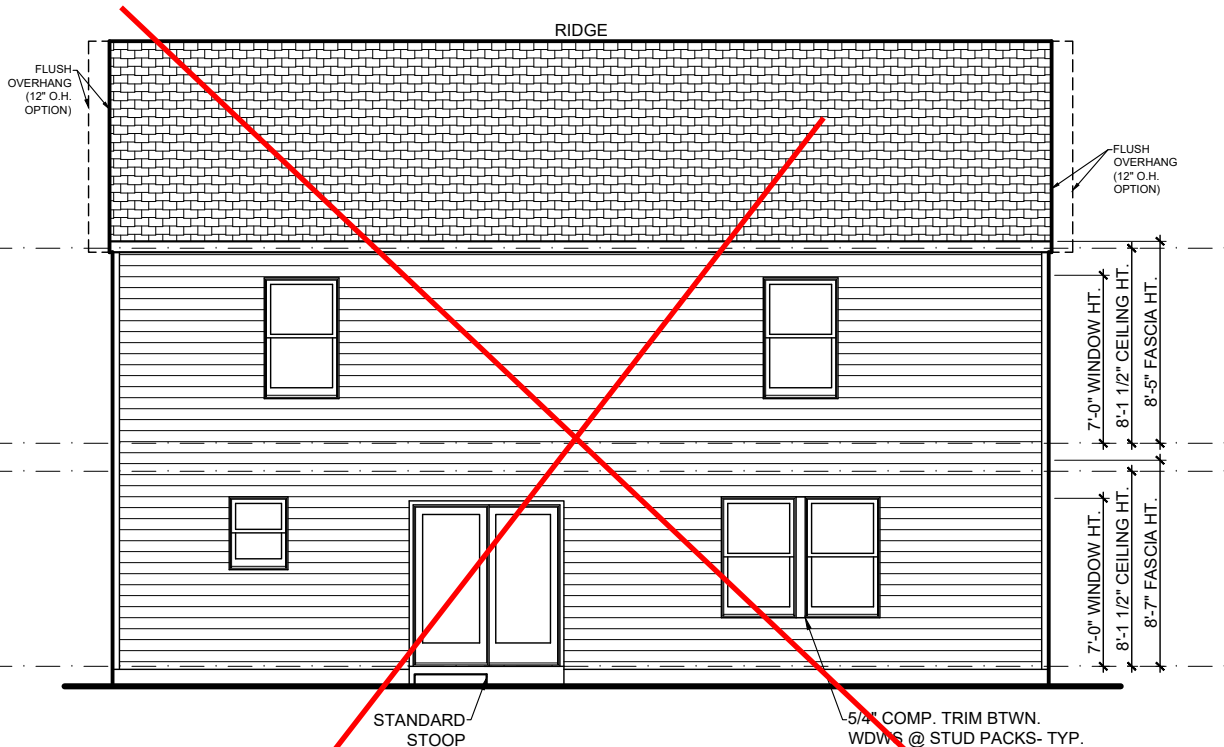

REAR ELEVATION

