

General Notes:

* CUTTING OR DRILLING OF COMPONENTS SHOULD NOT BE DONE WITHOUT CONTACTING COMPONENT SUPPLIER FIRST. CUSTOMER TAKES FULL RESPONSIBILITY FOR COMPONENTS "F" OUT BEFORE AUTHORIZATION.

** ALL BEARING POINTS MUST BE INSTALLED PRIOR TO SETTING ANY COMPONENTS.

1. all uplift connectors are the responsibility of the bldg designer and or contractor.

Revisions

Revisions	Name	00/00/00
	Name	00/00/00
	Name	00/00/00
	Name	00/00/00
	Name	00/00/00

THIS IS A TRUSS PLACEMENT DIAGRAM ONLY. These trusses are designed as individual components to be incorporated into the building design at the specification of the building designer. See individual design sheets for each truss identified on the placement drawing. The building designer is responsible for temporary and permanent bracing of the roof and floor systems and for the overall structure. The design of the truss support structure including headers, beams, walls, and columns is the responsibility of the building designer. For general guidance regarding the bracing, consult "Bracing of Wood Trusses" available from the Truss Plate Institute, 583 D'Onofrio Drive, Madison, WI 53179.


CARTER
Lumber

HH Hunt Homes Raleigh Durham
51 Magnolia
Acres-Roof-Grayson BC 3FL
SP FE GLH
ROOF PLACEMENT PLAN

DATE: 6/9/2025
DRAWN BY: MTS
CHECKED BY: MTS

Project Number:
25060036-01
Sheet Number:

1/1

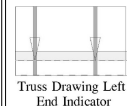

Truss Drawing Left End Indicator

** GIRDERS MUST BE FULLY CONNECTED TOGETHER PRIOR TO ADDING ANY LOADS.

** DIMENSIONS ARE READ AS: FOOT-INCH-SIXTEENTH.

* All uplift connectors shown within these documents are recommendations only. Per ANSI/TPI 1, all uplift connectors are the responsibility of the bldg designer and or contractor.

TRUSSING SYMBOL NEAR END OF TRUSS INDICATES LEFT END OF TRUSS AS SHOWN ON INDIVIDUAL TRUSS DRAWINGS.

* PLUMBING DROPS NOTED ARE IN THE APPROXIMATE LOCATIONS PER PLAN. BUILDER TO VERIFY LOCATIONS BEFORE SETTING TRUSSES.

** REFER TO FINAL TRUSS ENGINEERING SHEETS FOR PLY TO PLY CONNECTIONS.

Truss Connector Total List		
Material	Product	Qty
Simpson	HTU26	3
Simpson	HGU28-2	2
Simpson	LUS26	10
Simpson	One H2.5A	125

