


**WARNING!** Long span trusses, 60' or greater in length, require extreme care and experience for proper and safe handling and installation. For general handling and installation guidance, see the "Guide to Good Practice for Handling, Installing, Restraining & Bracing of Metal Plate Connected Wood Trusses ("BCSI")", JOINTLY PRODUCED BY SBCA and TPI. For project specific guidance, consult with a registered design professional. ATLANTIC assumes no responsibility for the handling, installation or bracing of trusses.

| Truss Connector Total List |         |         |
|----------------------------|---------|---------|
| Qty                        | Product | Manuf   |
| 9                          | HTU26   | Simpson |
| 6                          | LUS26   | Simpson |

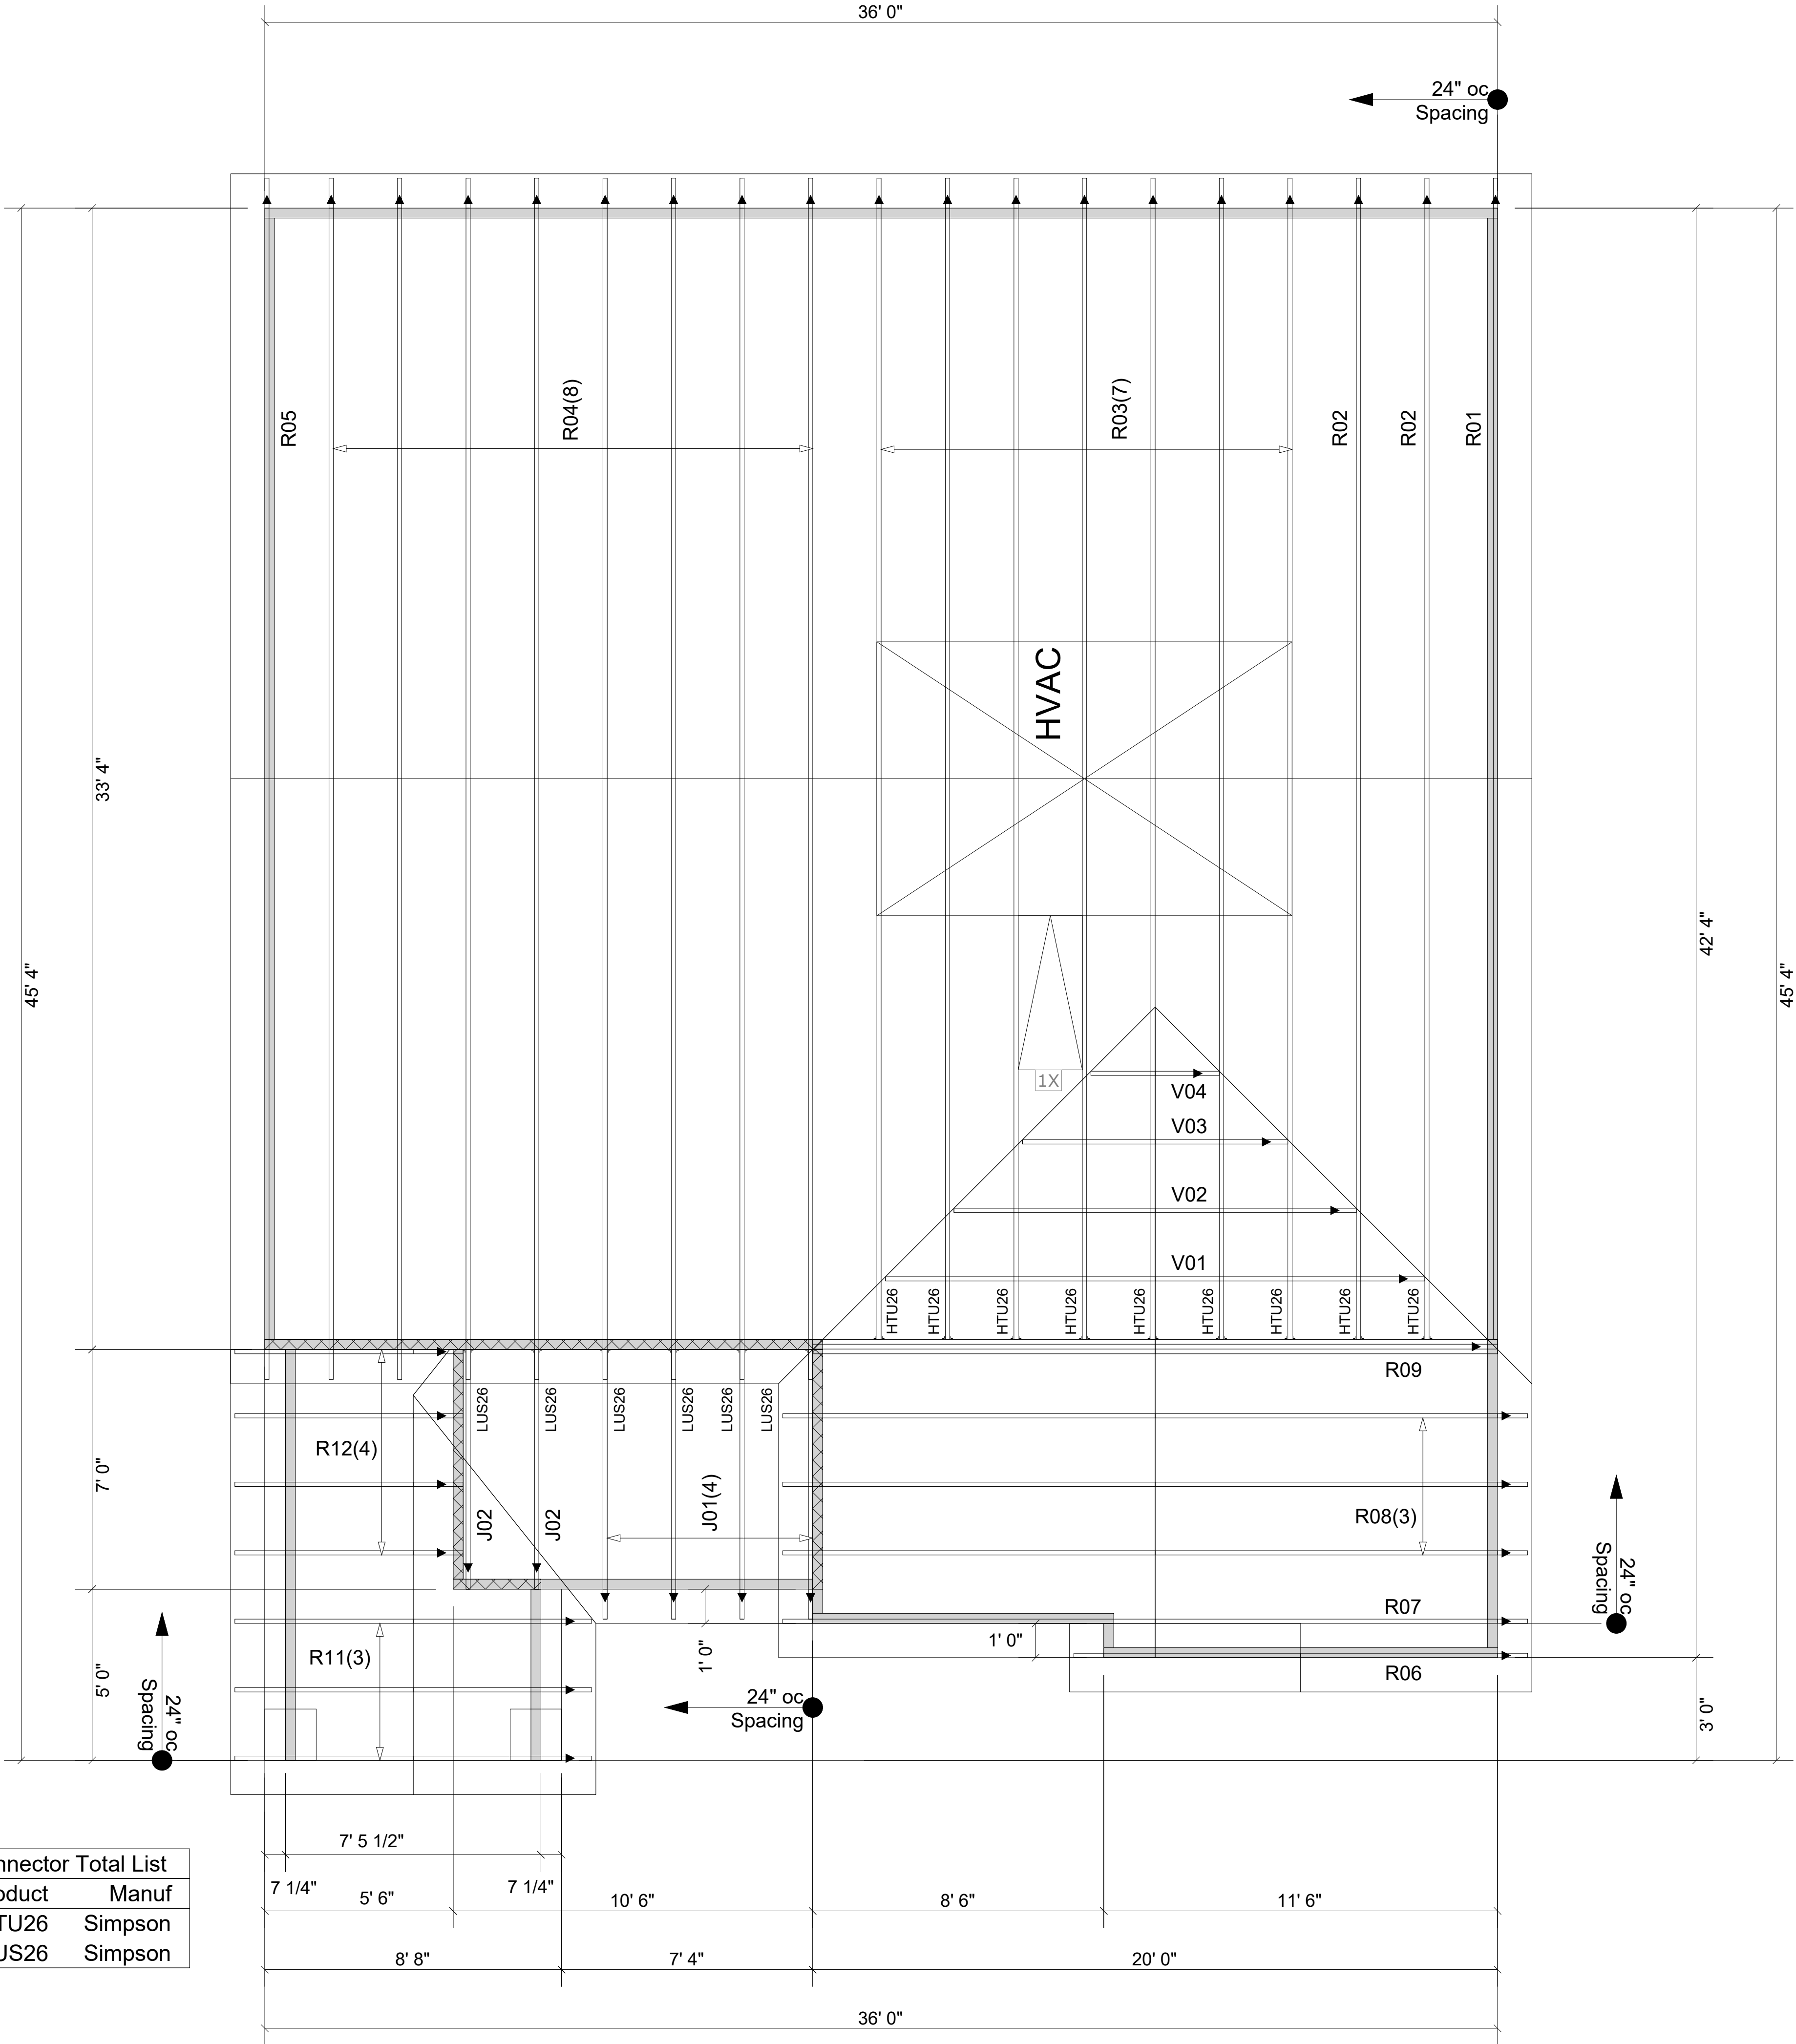

▲ = LEFT END OF TRUSS

FOR PERMIT

|                               |  |             |                        |  |
|-------------------------------|--|-------------|------------------------|--|
| Client: MATTAMY HOMES-RALEIGH |  |             | ROOF                   |  |
| Job: LOT 125 PROVIDENCE CREEK |  |             |                        |  |
| Plan Information: REDWOOD-CR  |  |             |                        |  |
| NOT TO SCALE                  |  | Date: / /   |                        |  |
| Drawn By: MBB                 |  | Job #:      | Sales Rep: KYLE GIBSON |  |
|                               |  | 25-5443-R01 | Phone:                 |  |



Moncks Corner/Easley, SC (800) 475-3999  
Sparta, NC (336) 372-2226