




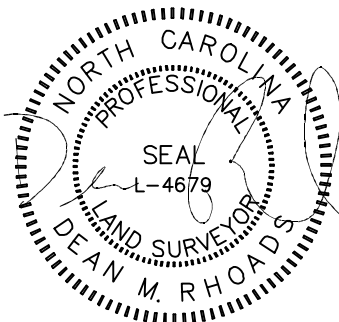


ADDITIONAL OPTIONS
9' CEILINGS 1ST FLOOR ONLY
12X26 SCREENED COVERED PATIO
ENLARGED BEDROOMS 2&3
FLATWORK EXPANDED DRIVEWAY
2 WINDOWS @ NOOK
STORAGE @ UNDER STAIRS

SOD: 0 S.F.
FLATWORK: 240 S.F.

SETBACKS: (PB 2023 PG 133)

FRONT - 35'
CORNER - 20'
SIDE - 10'
REAR - 25'

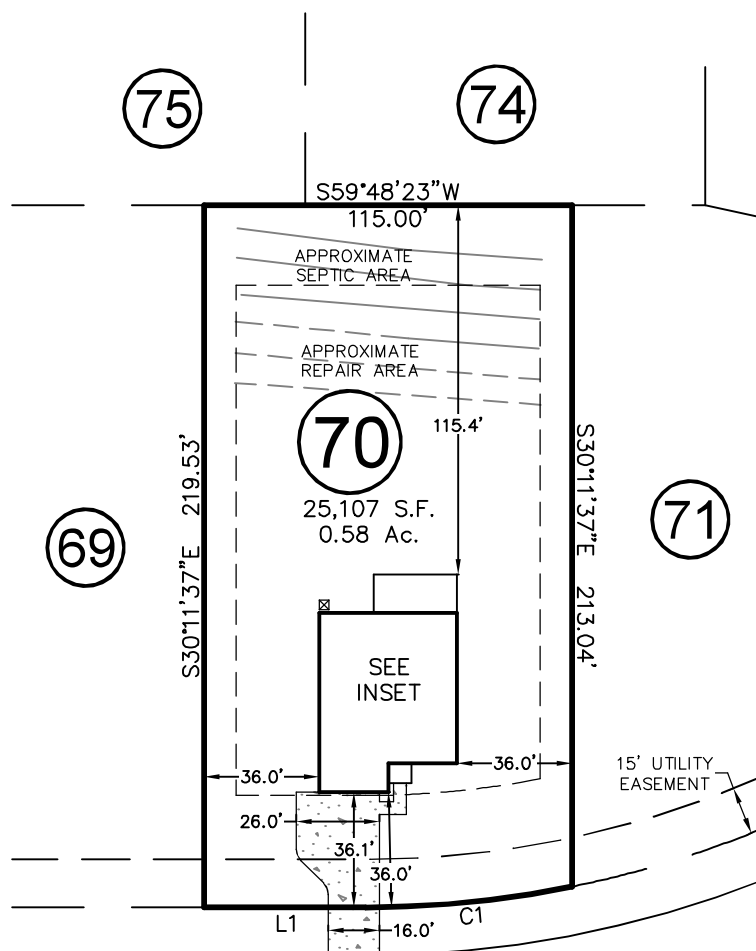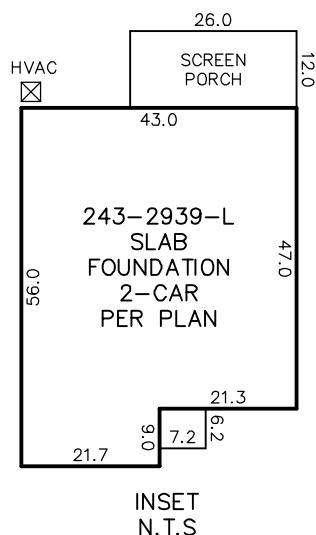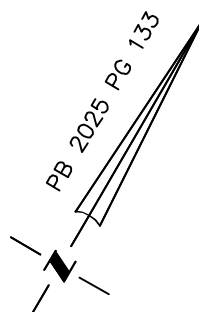


ELYSE OVERLOOK COURT
50' PUBLIC R/W

THIS PROPERTY MAY BE SUBJECT TO ANY AND ALL APPLICABLE DEED RESTRICTIONS, EASEMENTS, RIGHT-OF-WAY, UTILITIES AND RESTRICTIVE COVENANTS WHICH MAY BE OF RECORD OR IMPLIED

THIS DRAWING DOES NOT
REFLECT AS-BUILT INFORMATION

PRELIMINARY PLAT
NOT FOR RECORDATION, CONVEYANCES, OR SALES.

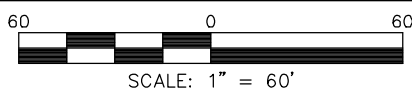

**RESIDENTIAL
LAND SERVICES, PLLC.**

1917 Evans Road
Cary, North Carolina 27513
Phone (919) 378-9316
Firm License # P-0873

HOUSE LOCATION PLOT PLAN

FOR
#104 ELYSE OVERLOOK COURT
LOT 70, ELYSE MEADOWS SUBDIVISION, PHASE 1
Upper Little River Township, Harnett County, North Carolina

PROPERTY OF: KB HOME

MAP BOOK 2025 PAGE 133 DEED REFERENCE _____

DRAWN: JLS

SURVEYED: N/A

CHECKED: DMR

DATE: JUNE 30, 2025