


- LEGEND**
- IRON PIN, EXISTING
 - IRON PIN, SET
 - MARK IN CONCRETE
 - MAGNETIC NAIL SET
 - MATHEMATICAL POINT
 - FIRE HYDRANT
 - LIGHT POLE
 - SEWER CLEANOUT
 - SEWER MANHOLE
 - A/C UNIT
 - WATER METER
 - GAS METER
 - TELEPHONE PEDESTAL
 - CABLE TV PEDESTAL
 - ELECTRICAL BOX
 - TRANSFORMER
 - YARD INLET
 - BACK FLOW PREVENTER
 - FENCE LINE
 - MASONRY RETAINING WALL
 - SUBDIVISION
 - CONTROL CORNER

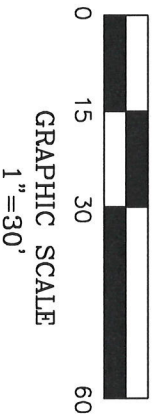

TOTAL IMPERVIOUS SURFACE: 2,841 SF



HOUSE: 2,148 SF

DRIVE/WALK: 407 SF

COV. PORCH: 159 SF

PATIO: 118 SF


A/C PAD: 9 SF

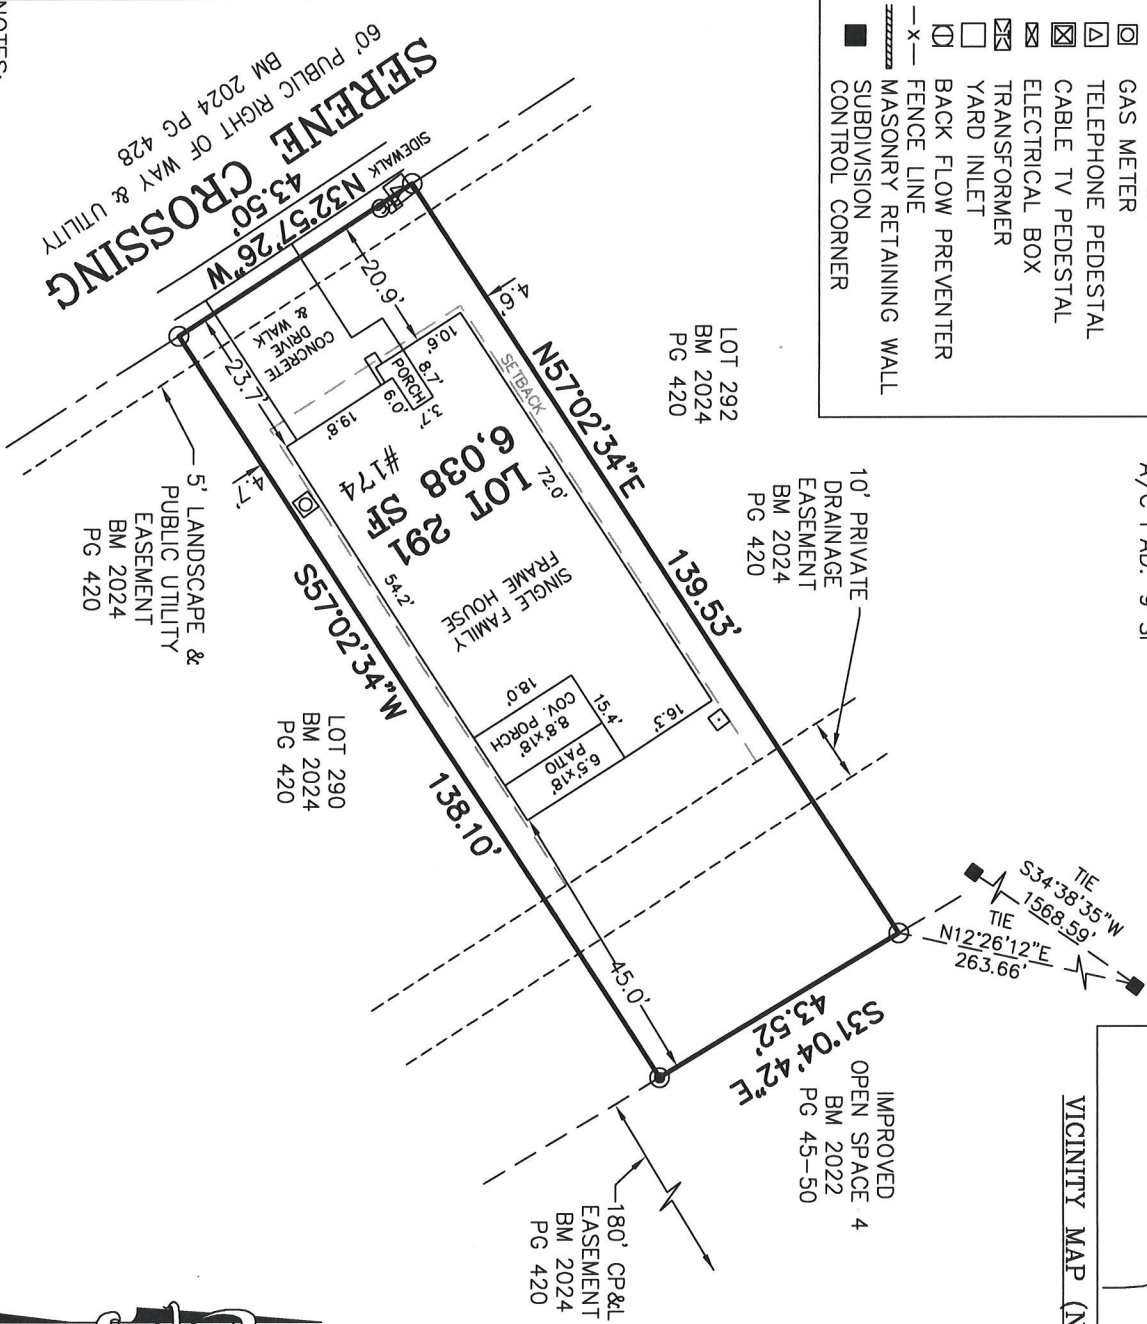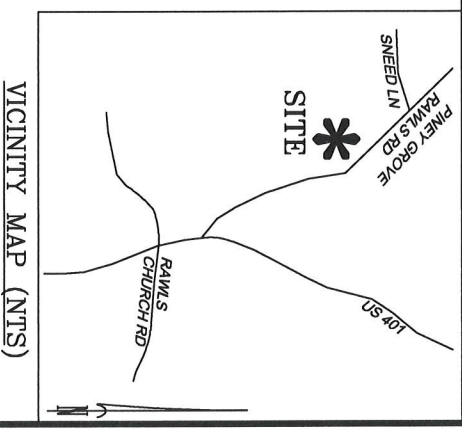

- NOTES:
- REFERENCE HARNETT CO. BM 2024, PG 417-424 FOR BOUNDARY INFORMATION, NORTH INDEX & TIE LINES TO SUBDIVISION CONTROL CORNERS.
 - ZONED: RA-30, RA-40, & CONSERVATION.
 - SETBACKS, PER BM 2024 PG 417:
 - >43' LOT WIDTH:
 - FRONT YARD-20', SIDE YARD-5', REAR YARD-20', CORNER YARD-12'.
 - <=43' LOT WIDTH:
 - FRONT YARD-20', SIDE YARD-4' & 4' OR 0' & 8', REAR YARD-20', CORNER YARD 12'.
 - PROPERTY IS NOT LOCATED WITHIN A SPECIAL FLOOD HAZARD AREA AS SCALED FROM THE NFIP FIRM No. 3720065500L (EFFECTIVE DATE: JULY 19, 2022) AND/OR 3720064500J (EFFECTIVE DATE: 10/3/2006)
 - BUILDING DIMENSIONS & TIES ARE TO THE FOUNDATION.
 - LOCATION OF UTILITIES ARE BASED SOLELY ON GROUND EVIDENCE.

SERENITY SUBDIVISION, PHASE 6A
HECTORS CREEK TOWNSHIP, HARNETT COUNTY, NC

SURVEYED FOR
TRI POINTE HOMES HOLDINGS, INC.
174 SERENE CROSSING
FUQUAY-VARINA, NC 27526

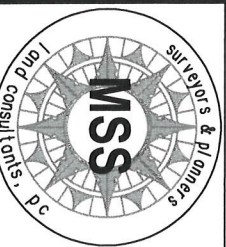


MSS LAND CONSULTANTS, PC
"Committed to Total Quality Service"
Firm License: C-2070
E S T. 1 9 9 8

6118 St. Giles St
(Suite E)
Raleigh, NC 27612

Phone (919) 510-4464
Fax (919) 510-9102
Email: hayesm@mssland.com

DATE: 11/06/2025 SCALE: 1"=30' DRAWN:BP CHECK: FILE: TPH-24-03

I HEREBY CERTIFY THAT THIS PLAT WAS DRAWN FROM AN ACTUAL FIELD SURVEY MADE UNDER MY DIRECT SUPERVISION. THIS PLAT DOES NOT CONFORM TO GS-47-30 AS AMENDED, AND IS INTENDED FOR MORTGAGE CLOSING PURPOSES ONLY NOT FOR RECORDATION. THE DIMENSIONS SHOWN HEREON FROM THE PROPERTY LINES TO THE BUILDINGS ARE NOT INTENDED TO MONUMENT THE PROPERTY LINES OR TO GUIDE IN THE ERECTION OF FENCES OR ANY OTHER IMPROVEMENT. THIS SURVEY WAS PREPARED FOR THE PARTIES AND PURPOSE INDICATED HEREON. ANY EXTENSION OF THE USE BEYOND THE PURPOSE AGREED TO BETWEEN THE CLIENT AND SURVEYOR EXCEEDS THE SCOPE OF ENGAGEMENT.

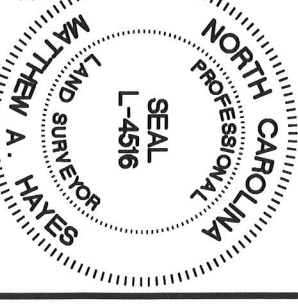

MATTHEW A. HAYES PLS L-4516

SURVEYOR'S REPORT FORM

TO: _____ (TITLE COMPANY)

THIS IS TO CERTIFY, that on NOVEMBER 6, 2025 I made an accurate survey of the premises standing in the name of

TRI POINTE HOMES HOLDINGS, INC.

Situated at FUQUAY-VARINA HARNETT NC
CITY/TOWN COUNTY STATE


Briefly described as LOT 291 SERENITY SUBDIVISION

And shown on the accompanying survey entitled: **FINAL SURVEY FOR LOT 291, SERENITY SUBDIVISION PHASE 6A, HECTOR'S CREEK TOWNSHIP, HARNETT COUNTY, NC, SURVEYED FOR TRI POINTE HOMES HOLDINGS, INC., 174 SERENE CROSSING, FUQUAY-VARINA, NC 27526.**

I made a careful inspection of said premises and of the buildings located thereof at the time of making such survey, and again on _____, and at the time of such latter inspection I found _____ to be in the possession of said premises as _____ (TENANT) OR (OWNER)

I further certify as to the existence or non-existence of the following at the time of my last inspection:

1. Rights of way, old highways, or abandoned roads, lanes or driveways, drainage, sewer, water, gas or oil pipe lines across said premises:	5' LANDSCAPE & PUBLIC UTILITY EASEMENT, 10' PRIVATE DRAINAGE EASEMENT, ABUTS 180' CP&L EASEMENT, AS SHOWN ON SURVEY
2. Springs, streams, rivers, ponds, or lakes located, bordering on or running through said premises.	NONE APPARENT
3. Cemeteries or family burying grounds located on said premises. (Show location on plat):	NONE APPARENT
4. Telephone, telegraph or electric power poles, wires or lines overhanging or crossing or located on said premises and serving said premises or other property or properties:	AS SHOWN ON SURVEY
5. Joint driveways or walkways; party walls or rights of support; porches, steps or roofs used in common or joint garages:	NONE APPARENT
6. Encroachments, or overhanging projections. (If the buildings, projections or cornices thereof, or signs affixed thereto, fences or other indications or occupancy encroach upon or overhang adjoining properties, or the like encroach upon or overhang surveyed premises, specify all such):	NONE APPARENT
7. Building or possession lines. (In case of city or town property specify definitely as to whether or not walls are independent walls or party walls and as to all easements of support of "beam rights." In case of country property report specifically how boundary lines are evidenced, that is, whether by fences or otherwise).	AS SHOWN ON SURVEY
8. Indications of building construction, alterations or repairs within recent months: (a) If new improvements under construction, how far have they progressed?	NEW CONSTRUCTION (100% COMPLETE)
9. Changes in street lines either completed or officially proposed: (a) Are there indications of recent street or sidewalk construction or repairs?	NEW CONSTRUCTION
10. Does the property about a dedicated public road? If not, explain what type of road it abuts. If property does not abut a road, answer this question "none."	YES

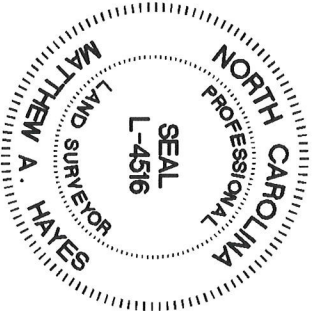

Matthew A. Hayes
Registered Land Surveyor
11-14-2025

NOTE: In all cases where there are encroachments, support easements, party walls, etc., they should also be denoted upon the map of your survey. Also, be certain map complies with "Instructions" on the following page.

NOTE: Express disclaimers shown on the face of the plat of survey or surveyor's report which qualify or limit the responsibility of the surveyor or engineer and which relate to the standards and requirements for approved surveys will not be permitted.