


43 Mahogany Ct.
Magnolia Hills Lot 20
PIN: 9567-21-1768

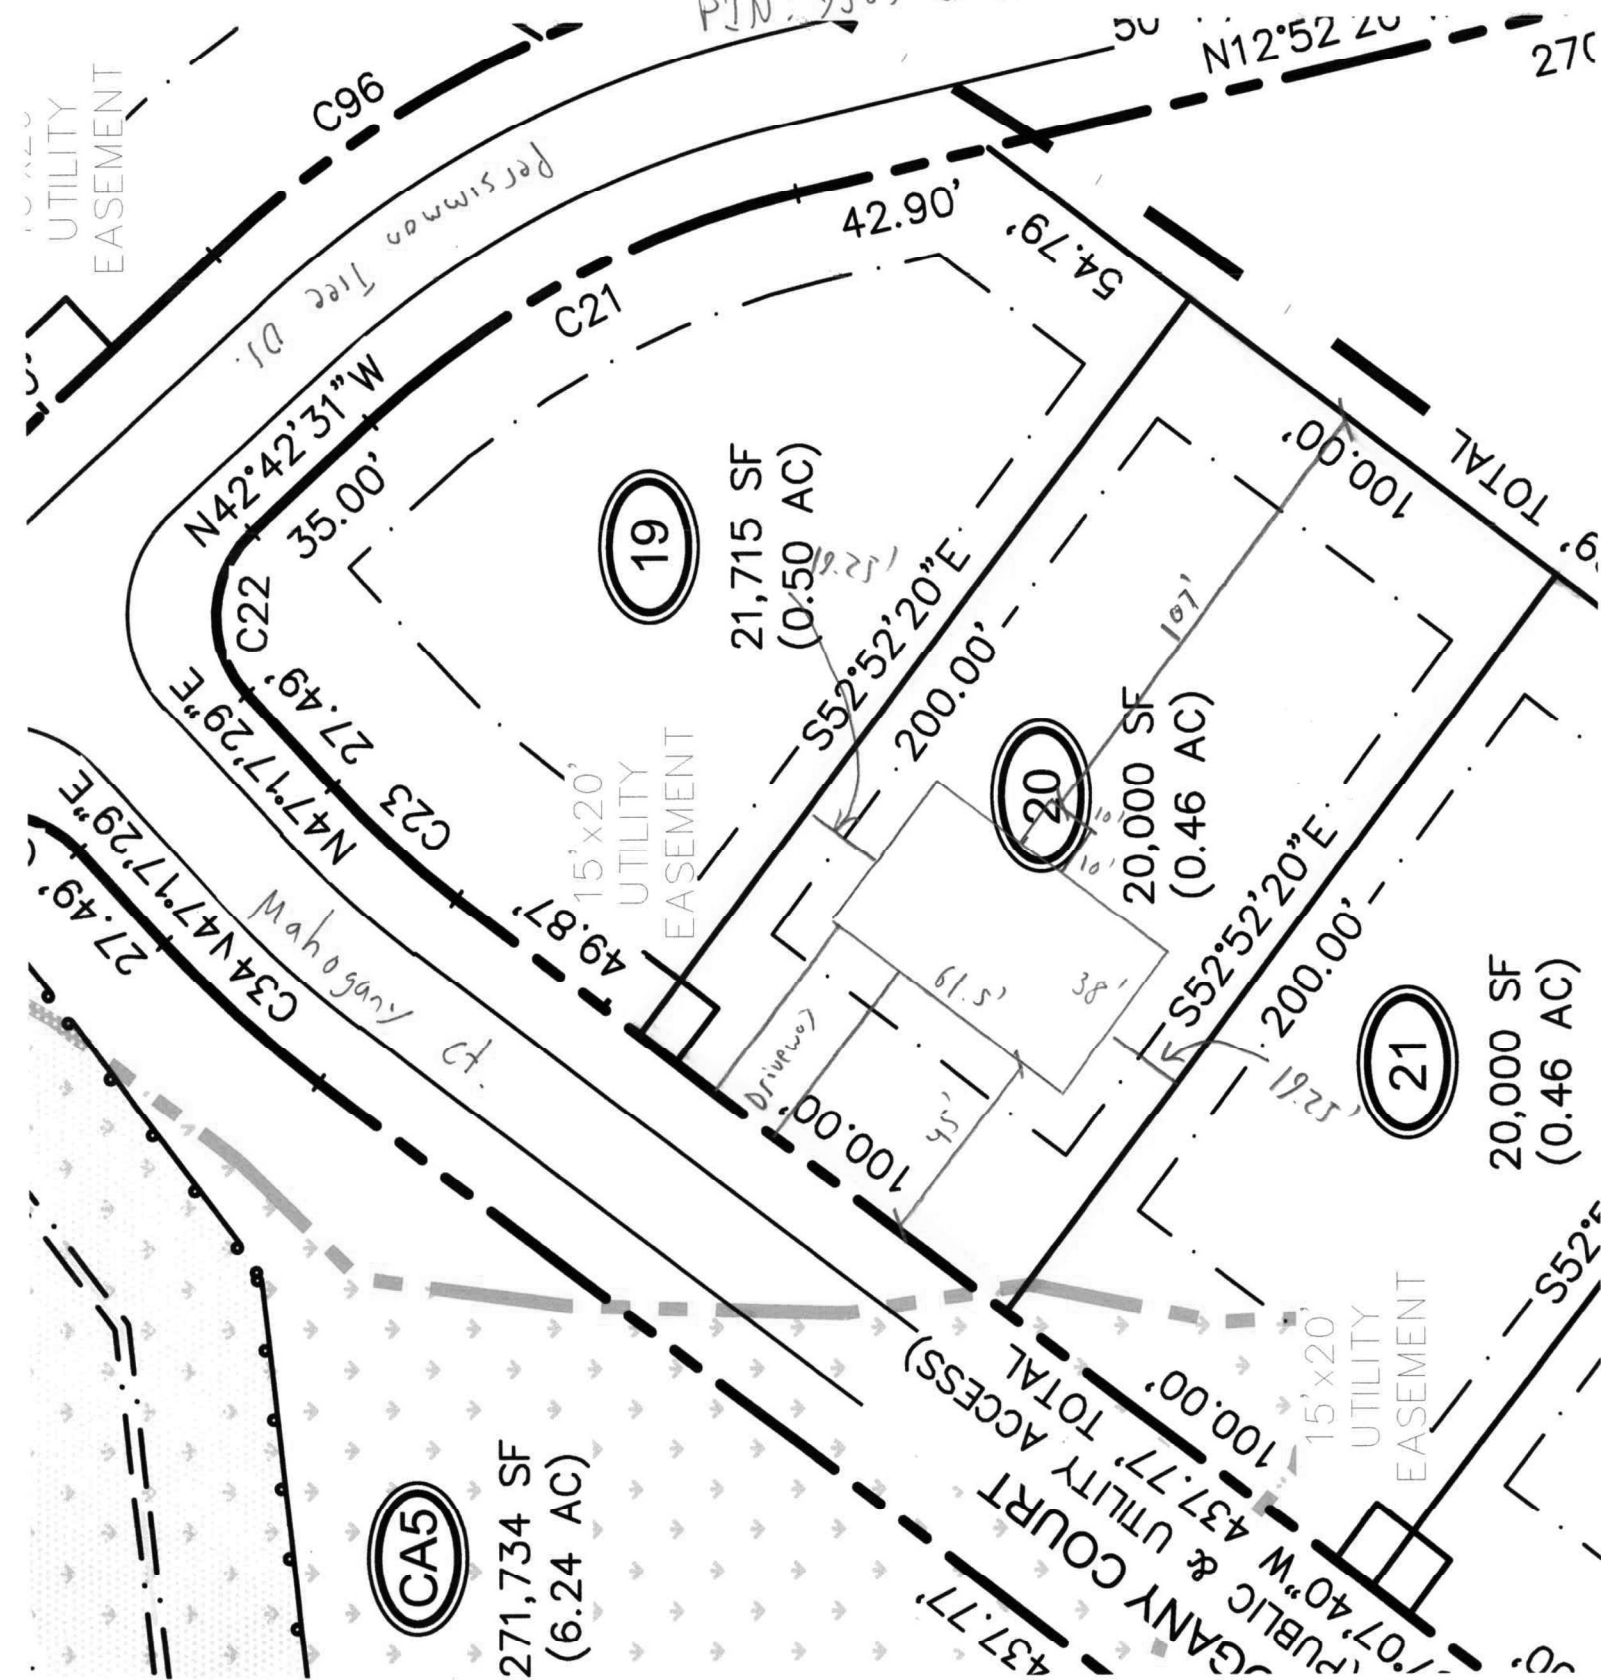

Housebox = 61.5' wide x 38' deep +
10' x 10' covered porch