




O:\DWTHOMES\DWTH-22-02-SERENITY.dwg(921.dwg, Layout1, 6/17/2025 4:42:01 PM, crawfordc, 1:1

LEGEND

- MATHEMATICAL POINT
- CONTROL CORNER
- ⊠ WATER METER
- ⊙ SEWER CLEAN OUT
- ⊗ FIRE HYDRANT

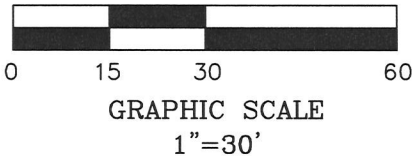

SEE NOTES

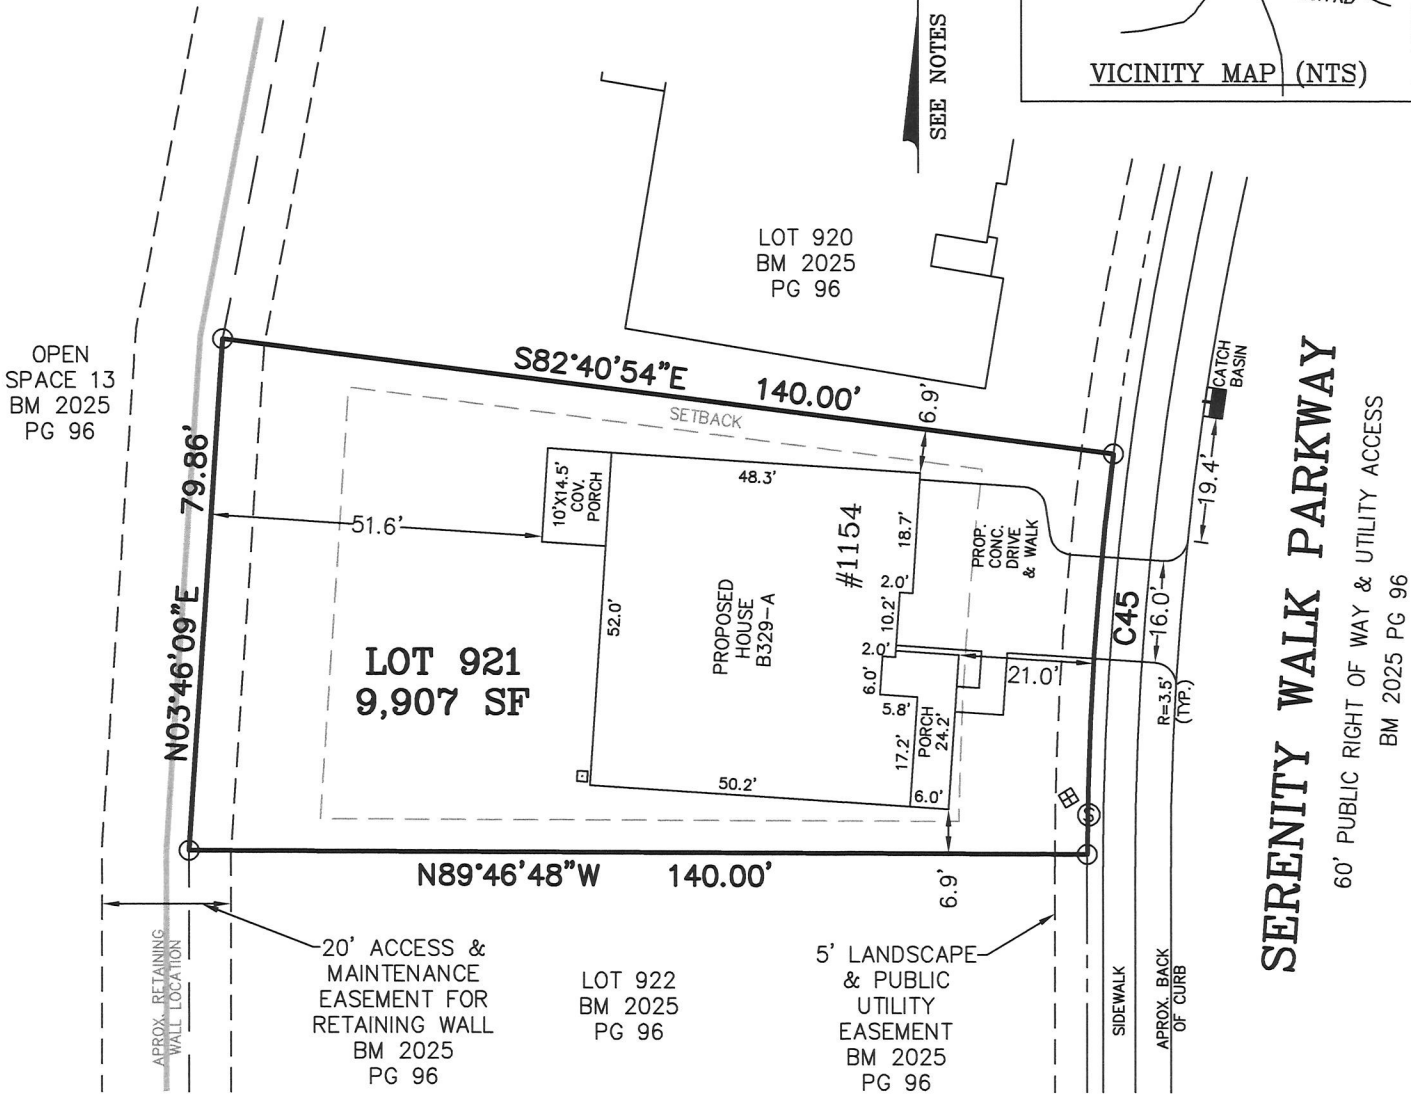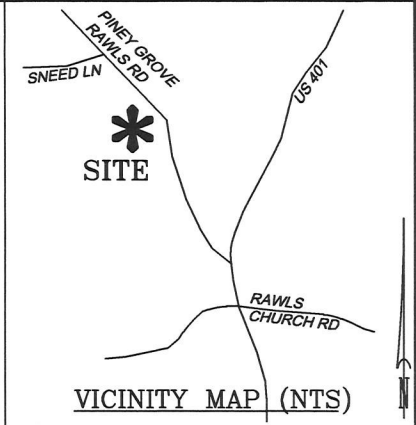

CURVE TABLE				
CURVE	LENGTH	RADIUS	CHORD BEARING	CHORD
C45	62.56'	505.00'	S03°46'09"W	62.52'

NOTES:

- REFERENCE HARNETT CO. BM 2025, PG 94-98 FOR BOUNDARY INFORMATION, NORTH INDEX & TIE LINES TO SUBDIVISION CONTROL CORNERS.
- ZONED: RA-30, RA-40, & CONSERVATION.
- SETBACKS, PER BM 2025 PG 94:
43' LOT WIDTH:
FRONT YARD-20', SIDE YARD-4' & 4' OR 0' & 8',
REAR YARD-20', CORNER YARD-12'.
>43' LOT WIDTH:
FRONT YARD-20', SIDE YARD-5', REAR YARD-20',
CORNER YARD-12'.
- PROPERTY IS NOT LOCATED WITHIN A SPECIAL FLOOD HAZARD AREA AS SCALED FROM THE NFIP FIRM No. 3720065500L (EFFECTIVE DATE: JULY 19, 2022).

MAXIMUM ALLOWABLE IMPERVIOUS-3,600 SF

TOTAL ESTIMATED IMPERVIOUS-3,574 SF	
SITE	SQ. FT.
HOUSE	2,684
DRIVEWAY	683
LEAD WALK	53
COV. PORCH	145
A/C PAD	9

PERMIT PLAN LOT: 921

SERENITY SUBDIVISION, PHASE 3B
HECTOR'S CREEK TOWNSHIP, HARNETT COUNTY, NC

SURVEYED FOR
DAVID WEEKLEY HOMES
1901 N. HARRISON AVENUE, SUITE 200
CARY, NC 27513



MSS LAND CONSULTANTS, PC
"Committed to Total Quality Service"
Firm License: C-2070
EST. 1998

6118 St. Giles St Phone (919) 510-4464
(Suite E) Fax (919) 510-9102
Raleigh, NC 27612 Email: hayesm@mssland.com

I HEREBY CERTIFY THAT THE BUILDING WILL LIE WHOLLY ON THE LOT. THIS PLAT IS OF AN EXISTING PARCEL OF LAND. THIS IS NOT A SURVEY AND NOT FOR RECORDATION PURPOSES.

PRELIMINARY PLAN

MATTHEW A. HAYES, PLS L-4516

DATE: 06/17/2025 SCALE: 1"=30' DRAWN:CKC CHECK: FILE: DWH-22-02