


1. All bracing, blocking, beams, purlins @ 2'0" o.c., ledger, etc. provided by others.
2. Roof truss to roof truss connections provided by Riverside Roof Truss.
3. Truss to building connections provided by others.

Refer to Sealed drawings for connection detail of multiple ply trusses.

NOT ALL TRUSSES ARE SYMMETRICAL AND MAY NOT PERFORM CORRECTLY IF INSTALLED BACKWARDS.
PLEASE REFER TO SEALS WHILE SETTING TRUSSES TO ENSURE TRUSSES ARE ORIENTED CORRECTLY

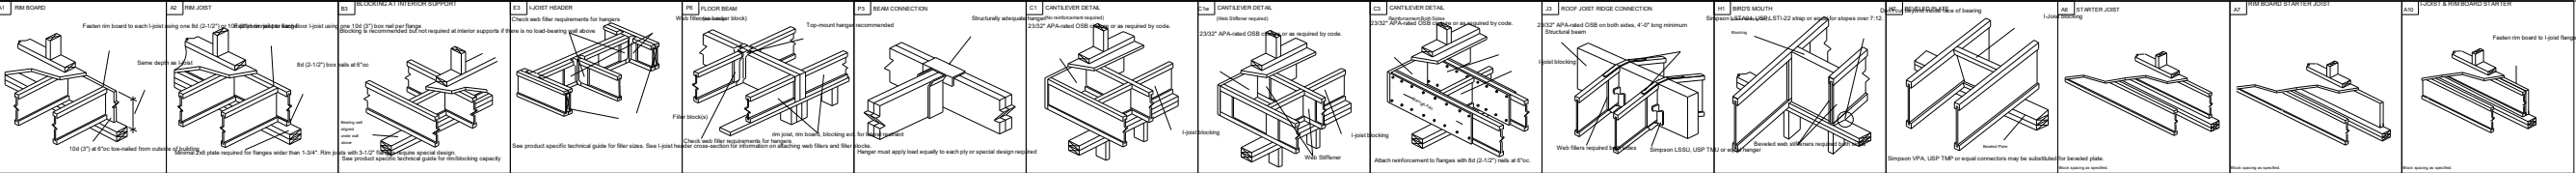

Products					
Net Qty	Plies	Product	Length	PlotID	
29	1	11 7/8" NI-40x	38-00-00	FJ38	
8	1	11 7/8" NI-40x	26-00-00	FJ26	
1	1	11 7/8" NI-40x	24-00-00	FJ24	
14	1	11 7/8" NI-40x	14-00-00	FJ14	
6	1	11 7/8" NI-40x	12-00-00	FJ12	
2	2	1 3/4" x 9 1/4" (2.0E 3100) LVL	28-00-00	BM7	
2	2	1 3/4" x 9 1/4" (2.0E 3100) LVL	26-00-00	BM1	
2	2	1 3/4" x 9 1/4" (2.0E 3100) LVL	26-00-00	BM6	
2	2	1 3/4" x 9 1/4" (2.0E 3100) LVL	22-00-00	BM2	
2	2	1 3/4" x 9 1/4" (2.0E 3100) LVL	20-00-00	BM5	
2	2	1 3/4" x 9 1/4" (2.0E 3100) LVL	12-00-00	BM4	
3	3	1 3/4" x 9 1/4" (2.0E 3100) LVL	8-00-00	BM3	
19	1	1 1/8" x 11 7/8" APA Rim Board	12-00-00	RIM1	
1	1	11 7/8" NI-40x	46-00-00	Bk1	



THIS IS A TRUSS PLACEMENT DIAGRAM ONLY. These trusses are designed as individual building components to be incorporated into the building design at the specification of the building designer. See individual design sheets for each truss identified on the placement drawing. The building designer is responsible for temporary and permanent bracing of the roof and floor system and for the overall structure. The design of the truss support structure including headers, beams, walls, columns, and sufficient blocking in floor cavity under point loads is the responsibility of the building designer. For general guidance regarding bracing, consult "Bracing of Wood Trusses" available from the Truss Plate Institute, 583 D'Onofrio Drive, Madison, WI 53179.

THIS LAYOUT IS THE SOLE SOURCE FOR FABRICATION OF TRUSSES AND VOIDS ALL PREVIOUS ARCHITECTURAL OR OTHER TRUSS LAYOUTS. REVIEW AND APPROVAL OF THIS LAYOUT MUST BE RECEIVED BEFORE ANY TRUSSES WILL BE BUILT. VERIFY ALL CONDITIONS TO INSURE AGAINST CHANGES THAT WILL RESULT IN EXTRA CHARGES TO YOU.

REVIEWED BY: _____ APPROVED BY: _____ DATE: _____

SHOP DRAWING APPROVAL

 RIVERSIDE ROOF TRUSS, LLC	733 RIVER PARK DRIVE DANVILLE, VA 24540 (434) 793-0217 FAX: (434) 799-8767				
	Roof Surface Area: 0 Sq. Ft. Floor Surface Area: 4801 Sq. Ft.				
	Hanger Conversion Chart				
	Client: MATTAMY HOMES				
	Job Name: CLEARWATER - FRENCH COUNTRY				
	Model: EWP 1ST FLOOR				
Lot #: 74		Subdivision: SEAGRASS			
Order #: 25-3703-B		Sales Rep: C Walden		Date: 6/19/2025	
USP		Simpson			
JUS26		LUS26			
THD26		HUS26			
THD26-2		HHUS26-2			
HJC26		THJA26			
MSH422		THA422			

