

- Refer to Sealed drawings for connection detail of multiple ply trusses.**

NOT ALL TRUSSES ARE SYMMETRICAL AND MAY NOT PERFORM CORRECTLY IF INSTALLED BACKWARDS. PLEASE REFER TO SEALS WHILE SETTING TRUSSES TO ENSURE TRUSSES ARE ORIENTED CORRECTLY

SHOP DRAWING APPROVAL

THIS LAYOUT IS THE SOLE SOURCE FOR FABRICATION OF TRUSSES AND VOIDS ALL PREVIOUS ARCHITECTURAL OR OTHER TRUSS LAYOUTS. REVIEW AND APPROVAL OF THIS LAYOUT MUST BE RECEIVED BEFORE ANY TRUSSES WILL BE BUILT. VERIFY ALL CONDITIONS TO INSURE AGAINST CHANGES THAT WILL RESULT IN EXTRA CHARGES TO YOU.

REVIEWED BY: _____
APPROVED BY: _____

DATE:

Client: **MATTAMY HOMES**

Job Name: SCD-IOT #74 DOOF



Model: CLEARWATER RH FC

Lot #:	7A	Subdivision:	CEACPASS
--------	----	--------------	----------

Order #:	Sales Rep:	Designer:
----------	------------	-----------

Designer:	Date:
Matt Brown	6/17/2025

Roof Surface Area: **3869** Sq. Ft.
Floor Surface Area: **0** Sq. Ft.

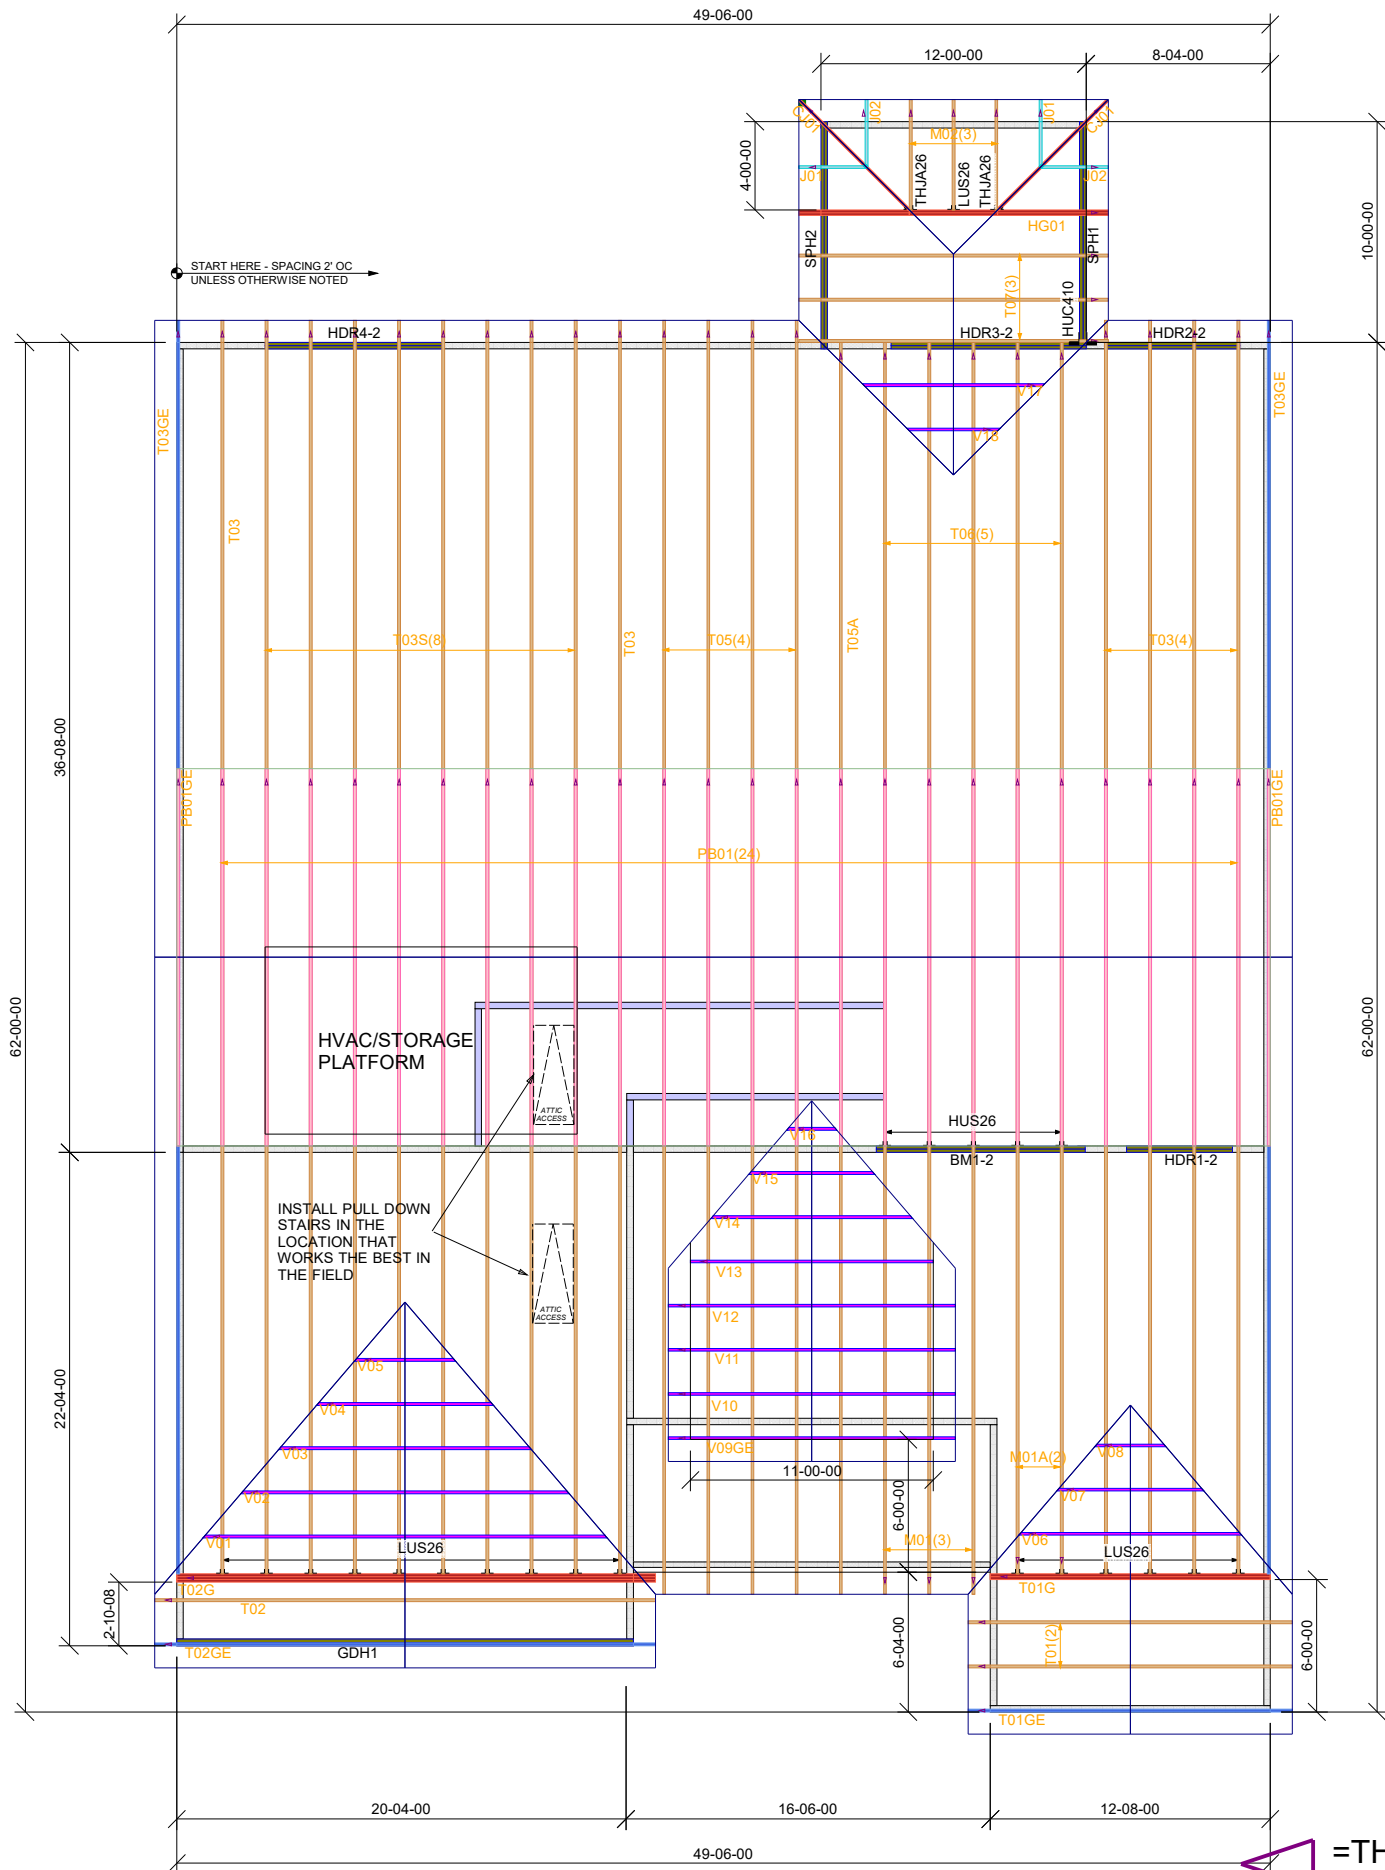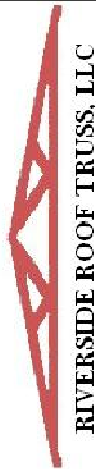

Connector Summary		
Qty	Manuf	Product
1		HUC410

Truss Connector Total List		
Manuf	Product	Qty
Simpson	HUS26	5
Simpson	LUS26	17
Simpson	THJA26	2

=THIS SYMBOL INDICATES THE LEFT END OF TRUSS - REFER TO SEALED TRUSS DRAWINGS TO AVOID SETTING TRUSSES BACKWARDS!

THIS IS A TRUSS PLACEMENT DIAGRAM ONLY. These trusses are designed as individual building components to be incorporated into the building design at the specification of the building designer. See individual design sheets for each truss design. The building designer is responsible for the design of the building. The building designer is responsible for temporary and permanent bracing of the roof and floor system and for the overall structure. The design of the truss support structure including headers, beams, walls, columns, and sufficient blocking in floor cavity under point loads is the responsibility of the building designer. For general guidance regarding bracing, consult "Bracing of Wood Trusses" available from the Truss Plate Institute, 983 D'Onofrio Drive, Madison, WI 53179.

**733 RIVER PARK
DRIVE
DANVILLE, VA 24540
(434) 793-0217
FAX: (434) 799-8767**

RIVERSIDE ROOF TRUSS, LLC

Roof Surface Area: **3869** Sq. Ft.
Floor Surface Area: **0** Sq. Ft.

Designer: **Matt Brown** Date: **6/17/2025**

Hanger Conversion Chart

Simpson

JUS26

07041

9CJH
1HD26-2

HIGH

TH 1A26

Designer:	Date:
Matt Brown	6/17/2025

Roof Surface Area: **3869** Sq. Ft.
Floor Surface Area: **0** Sq. Ft.

Designer: **Matt Brown** Date: **6/17/2025**