


Preliminary Septic Design

Freedom Acres - BS Land, LLC

Lots 1-2, & 67-89

Harnett County

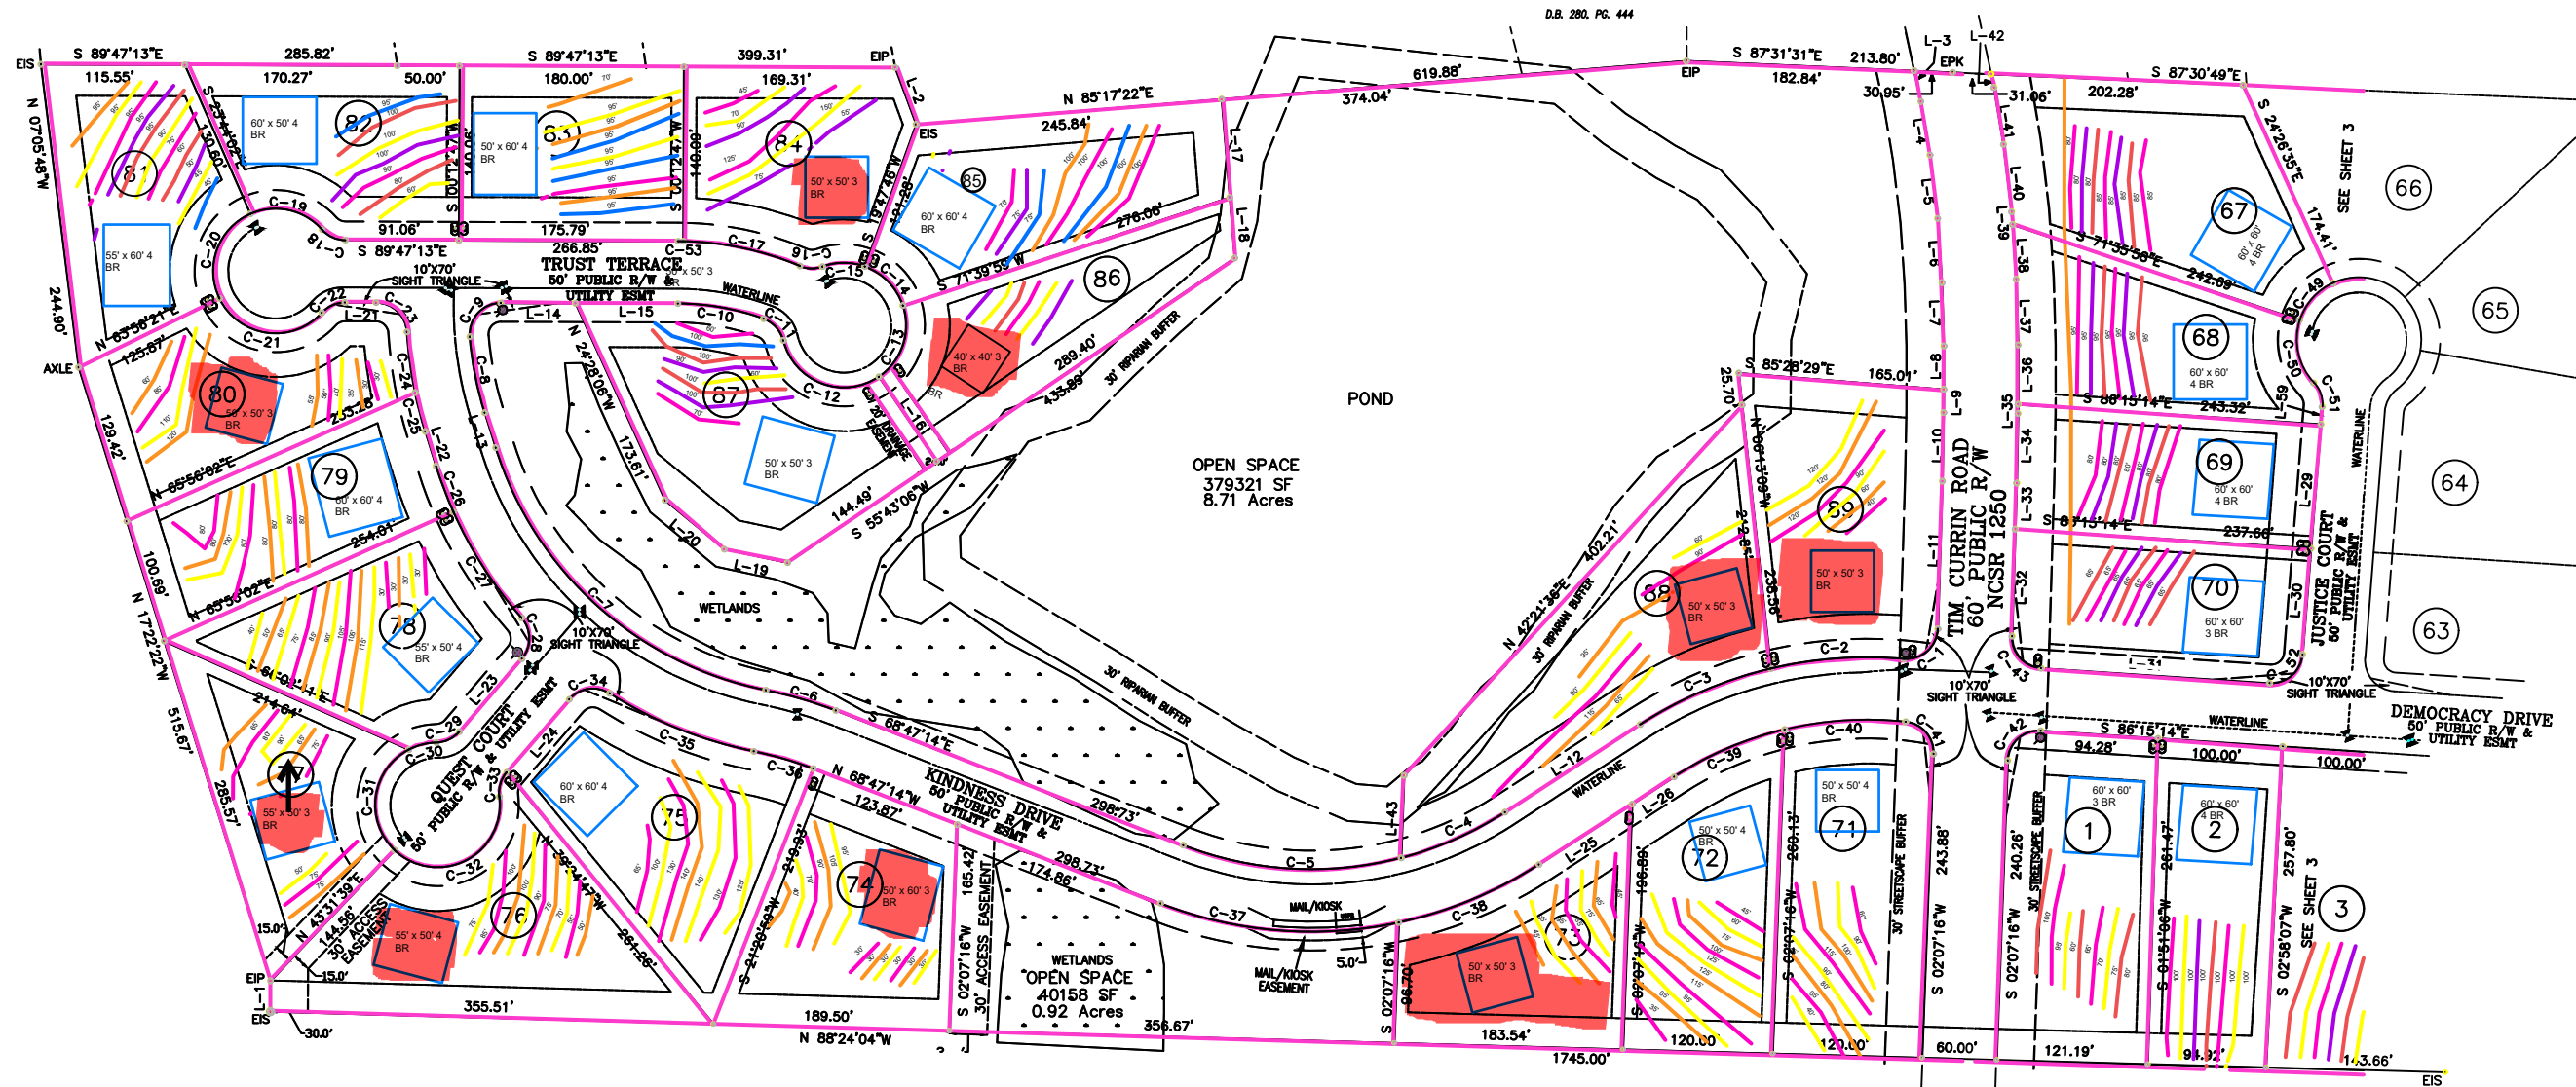

Adams
Soil Consulting
919-414-6761
Project #1940
5-12-25

