


I, MICHAEL P. GRIFFIN, certify that under my direction and supervision this map was drawn from an actual field survey; that the error of closure of the survey as calculated by coordinates is 1: 10,000+; that the area shown hereon was calculated by coordinates. Dashed lines shown hereon were not surveyed.

Witness my hand and seal this day of MONTH 2025.

BK 2024 PGS 572-573  
HARNETT CO. REGISTRY

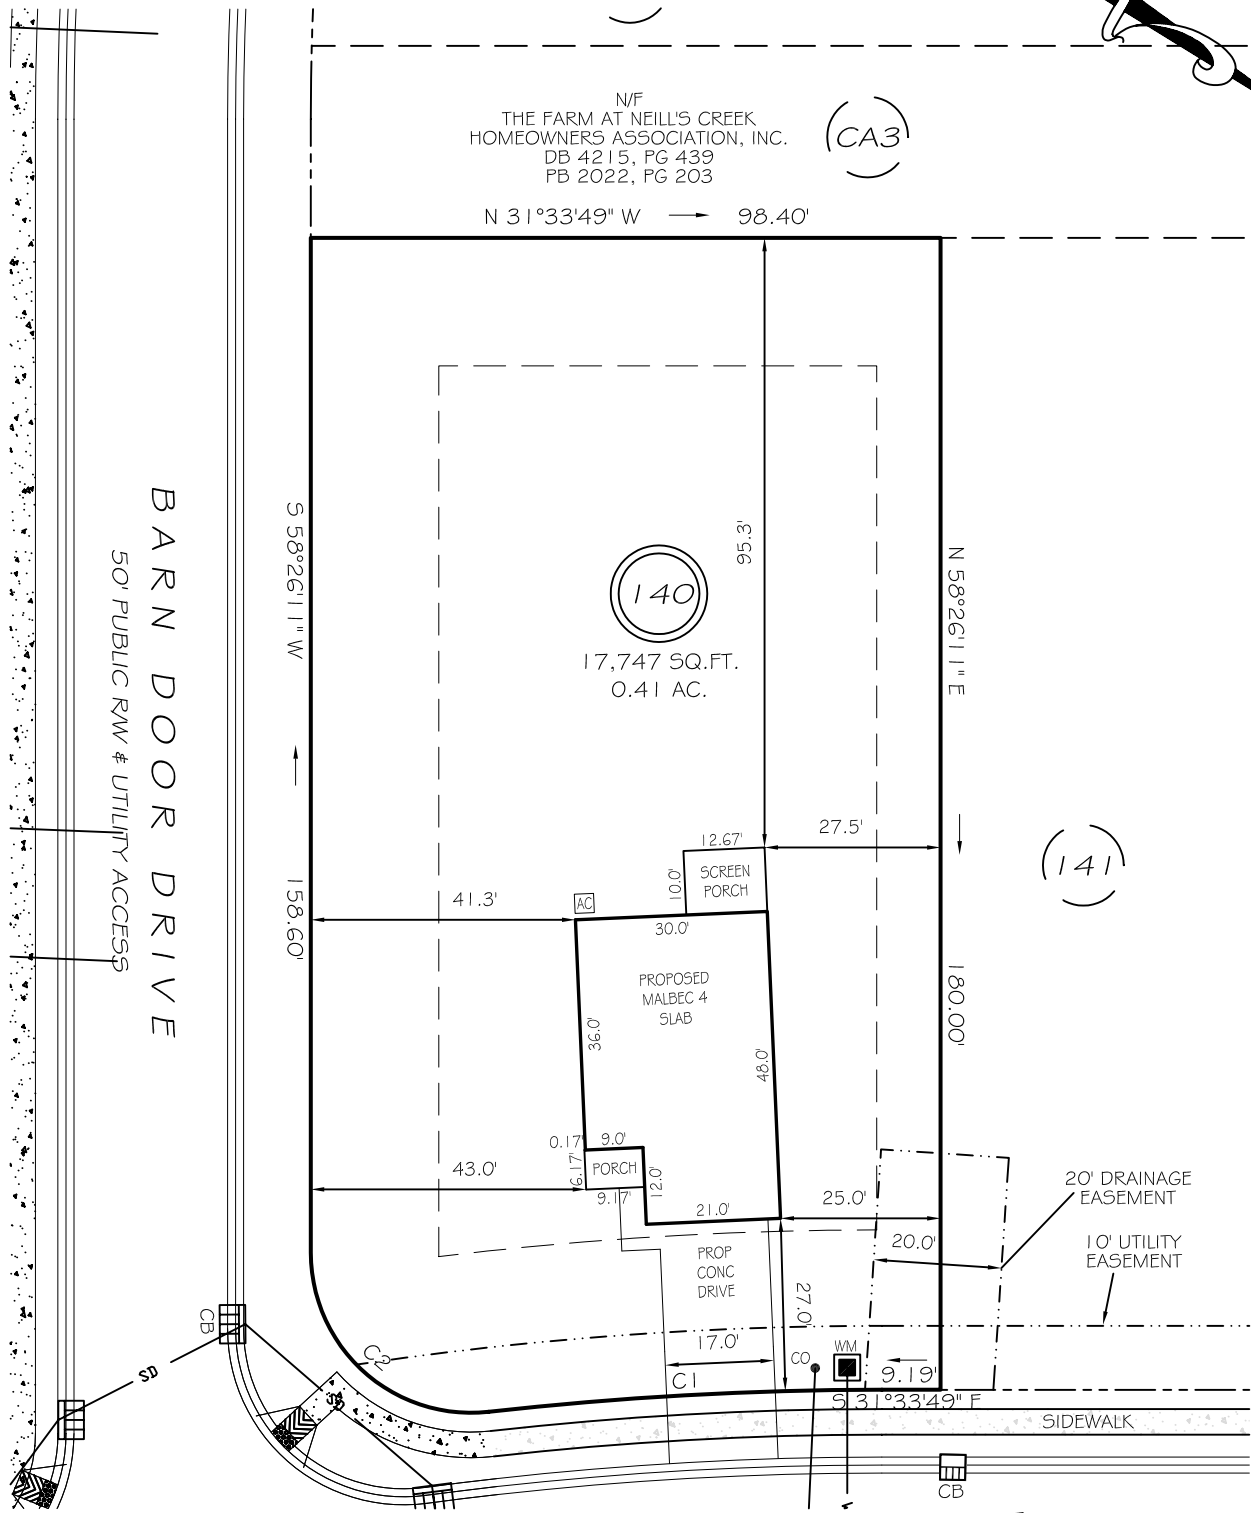


IMPERVIOUS AREAS	
HOUSE	1515 SQ. FT.
DRIVE & WALKS	505 SQ. FT.
AVC PAD	9 SQ. FT.
<hr/>	
TOTAL	2029 SQ. FT.
ALLOWED	3800 SQ. FT.

C1 R=550.00' L=61.54' S34°46'09"E 61.51'  
C2 R=25.00' L=42.07' N10°13'51"E 37.28'

50' PUBLIC RW & UTILITY ACCESS

SETBACKS


FRONT	25'
REAR	20'
SIDE	10'
CORNER SIDE	20'

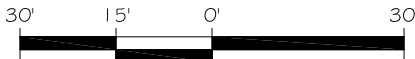

GRAPHIC SCALE  
1"=30'

LEGEND

EIP	EXISTING IRON PIPE	FES	FLARED END SECTION
IPS	IRON PIPE SET	WM	WATER METER
R/W	RIGHT OF WAY	CO	CLEAN OUT
N/F	NOW OR FORMERLY	FH	FIRE HYDRANT
EIS	EXISTING IRON STAKE	CB	CATCH BASIN

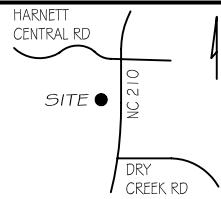

**P R E L I M I N A R Y**  
NOT FOR RECORDATION,  
SALES OR CONVEYANCE



GRIFFIN LAND SURVEYING, INC.

P. O. BOX 148  
FUQUAY-VARINA, NC 27526  
(919) - 567 - 1963

FIRM LIC.# C-1345

PLOT PLAN

FOR

**DRB HOMES**

THE FARM AT  
NEILLS CREEK  
LOT 140

75 GREEN TRACTOR DRIVE

NORTH CAROLINA

HARNETT COUNTY NEILL'S CREEK TWSHP

DRAWN BY **KDF**

DATE **7/2/25**

CHECKED BY **MPG**

SCALE **1" = 30'**