


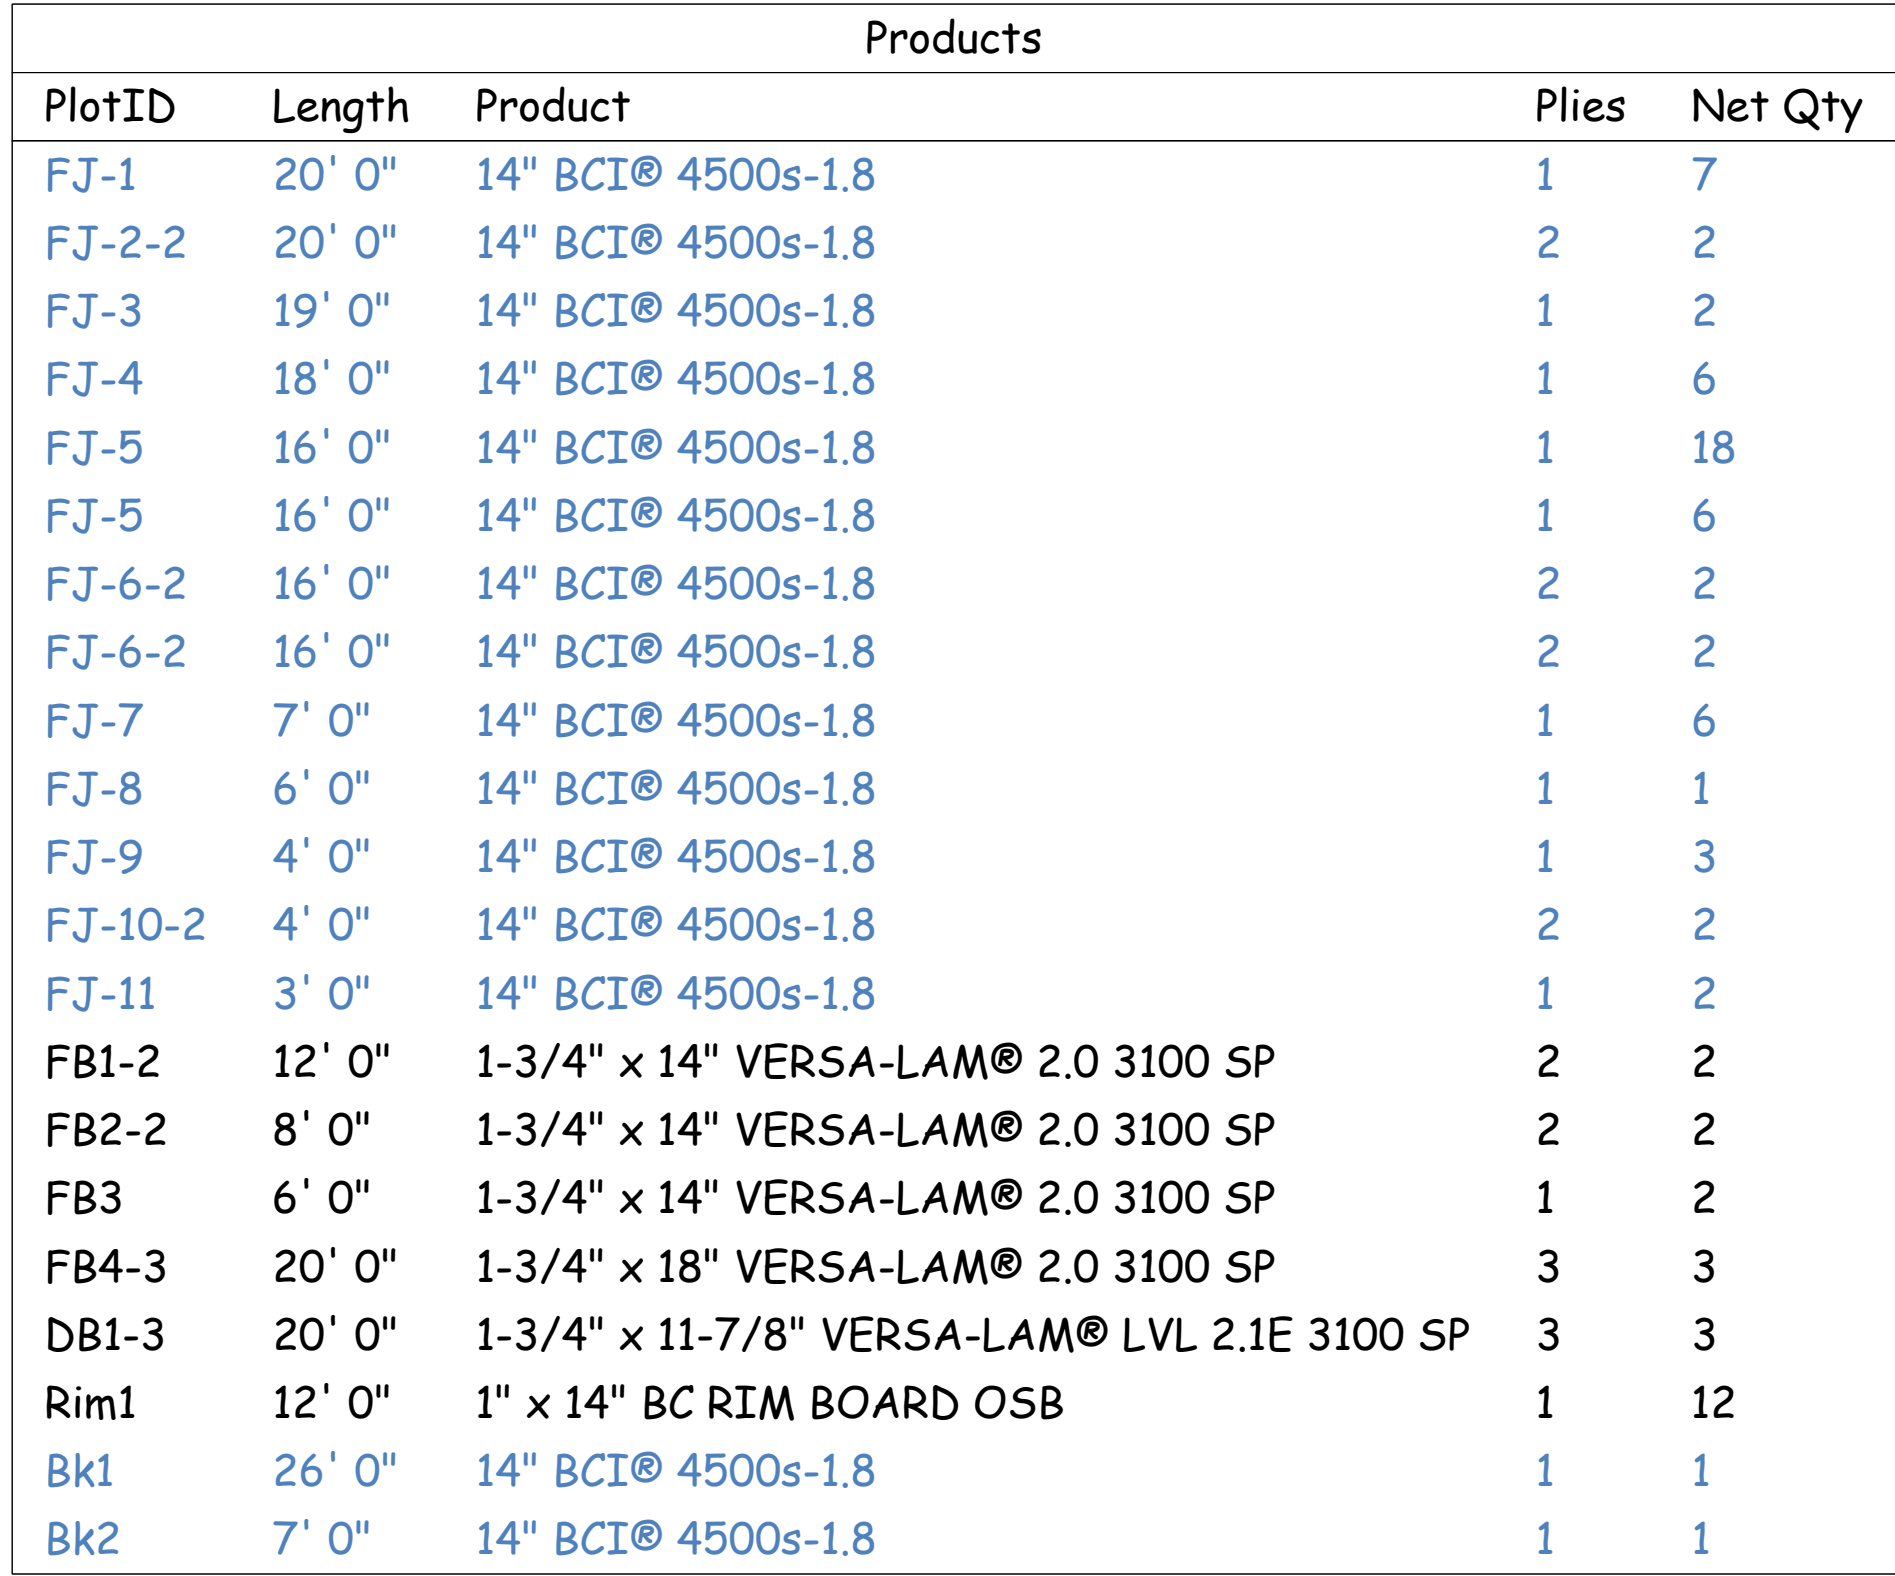

Hangers			
PlotID	Qty	Manuf	Product
H1	1	Simpson	HHUS410
H2	7	Simpson	IUS 1.81/14
H3	22	Simpson	IUS1.81/14
H4	2	Simpson	IUS3.56/14

GENERAL NOTES:

- 1.) READ THE INSTALLATION GUIDE BEFORE FRAMING.
- 2.) ALL WALLS SHOWN ARE LOAD BEARING UNLESS NOTED OTHERWISE. WALLS NOT SHOWN ARE CONSIDERED NON-LOAD BEARING.
- 3.) UNLESS STATED OTHERWISE ALL CEILING & ROOF LOADS BRACE DIRECTLY TO LOAD BEARING WALLS SUPPORTED BY FOUNDATION.
- 4.) CONTACT BUILDERS FIRSTSOURCE BEFORE MAKING ANY ALTERATIONS OR ADJUSTMENTS...FAILURE TO DO SO MAY RESULT IN COSTLY REPAIRS.

JSJ	
GAVIN PRIME	
SECOND FLOOR EWP PLACEMENT PLAN	
Builders FirstSource, Central Carolina Markets	
DRAWN BY: Vernon Schmidt	DATE: 7/14/2025
SCALE: NTS	JOB NUMBER:

MINIMUM DESIGN DATA

LIVE LOAD 40 PSF
DEAD LOAD 10 PSF

TOTAL LOAD 50 PSF

DOL = 100%

DEFLECTION CRITERIA
L/480 (MINIMUM)

ARCHITECTURAL PLAN DATE
1-7-2025

REVISED ARCH. PLAN DATE
XX-XX-XX

SD1072025

Sheet
1 of 1