


Truss To Truss Connector List			
Supported Mtl	Product	Qty	Supporting Mtl
A08-A12	HTU26	8	B06
A13	HTU26-2	1	B06
A02-A06	HTU26	9	C06,D02
A01	HTU28-2	2	C06,D02
JB1-JB3	LUS24	39	A01,A13

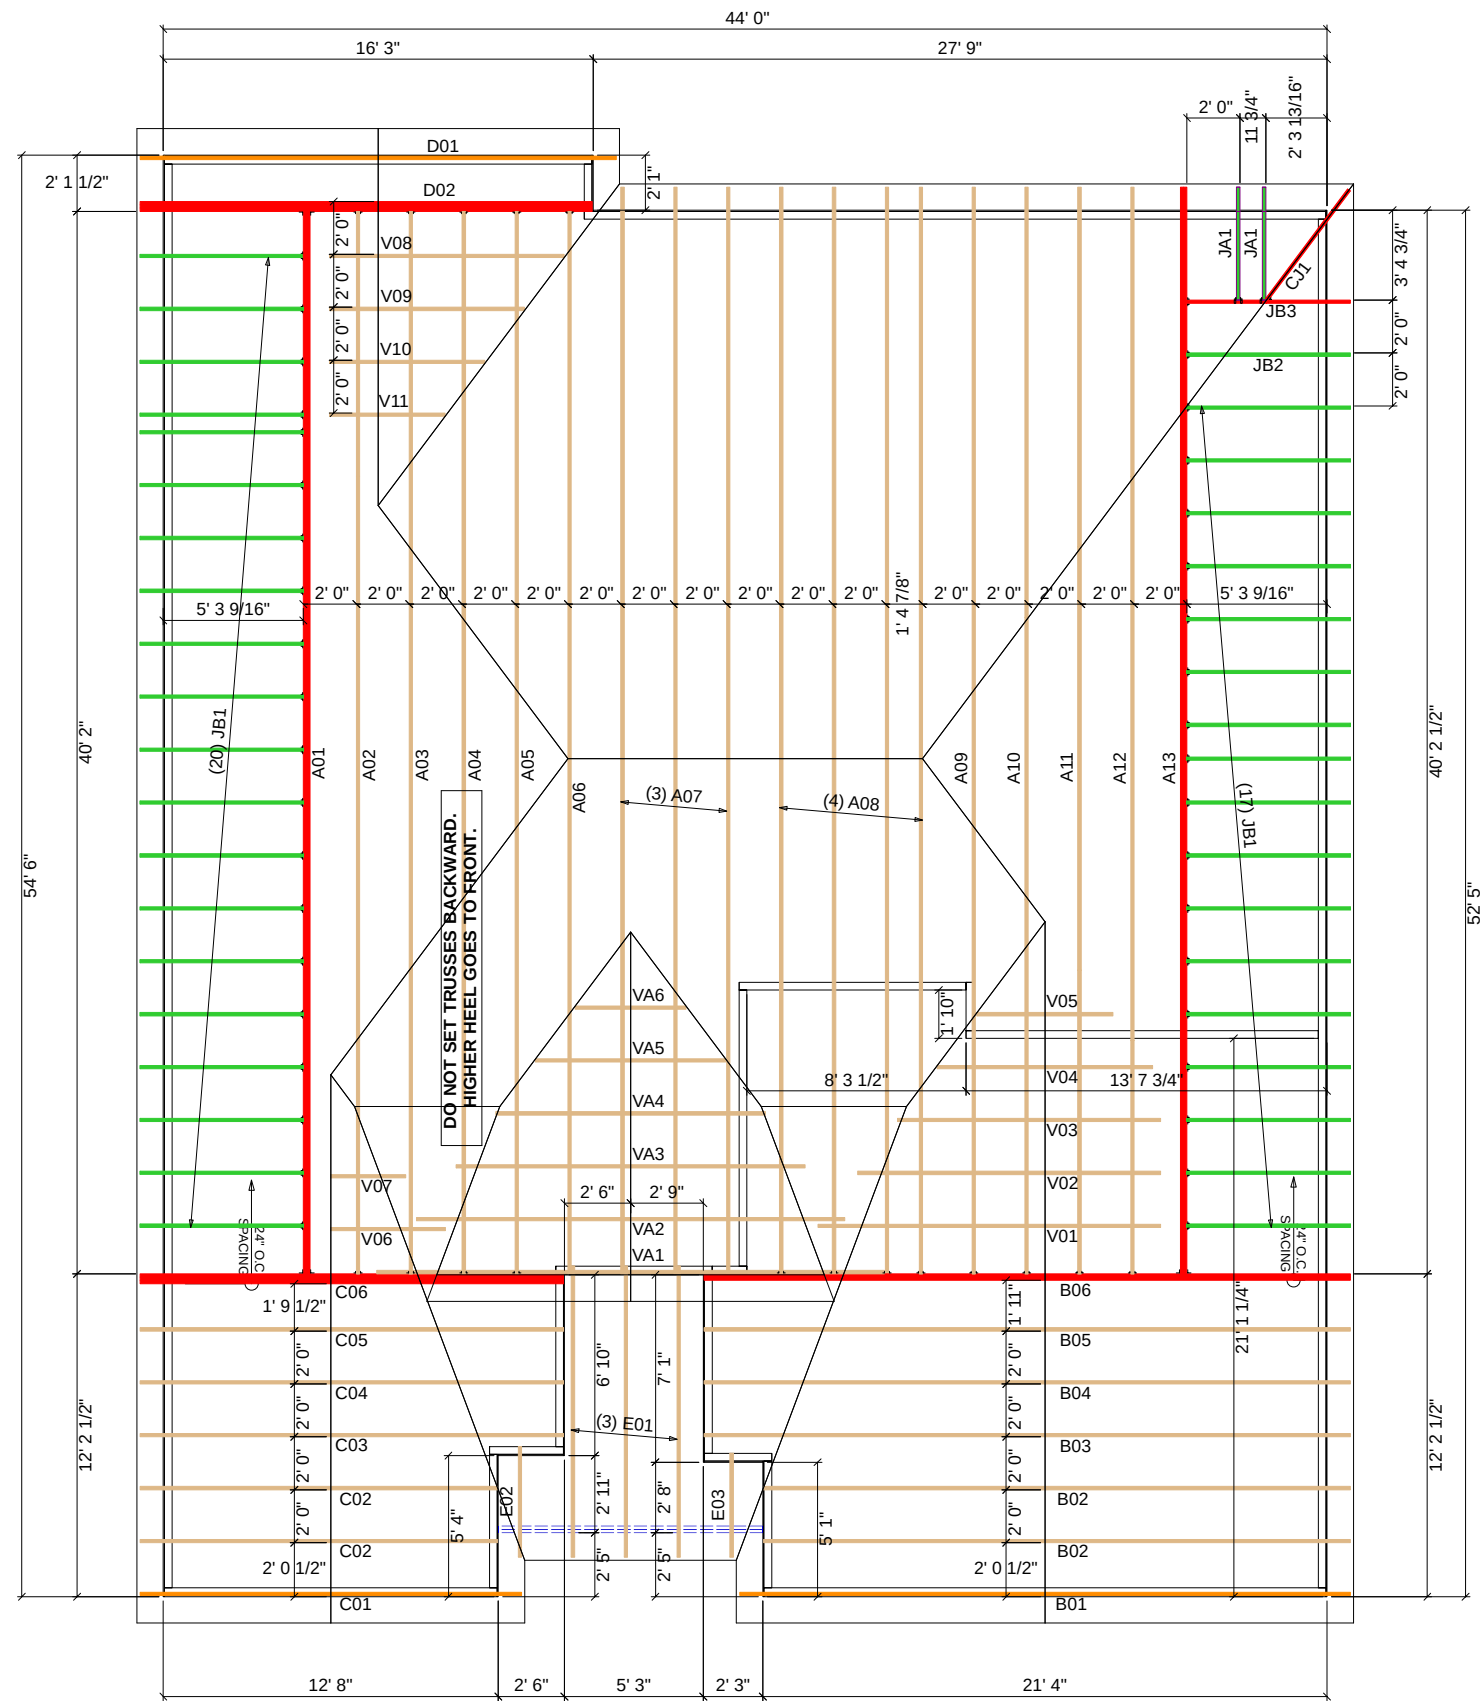

WARNING:

A 3D perspective view of a building's structural frame. It shows a rectangular layout with multiple columns and beams. The roof structure is visible, with some areas highlighted in green and red, possibly indicating different materials or construction phases. The columns are represented by vertical black lines, and the beams are horizontal lines connecting them.