


296 Persimmon Tree Dr.
Magnolia Hills Lot 91

PIN - 9567-21-9354

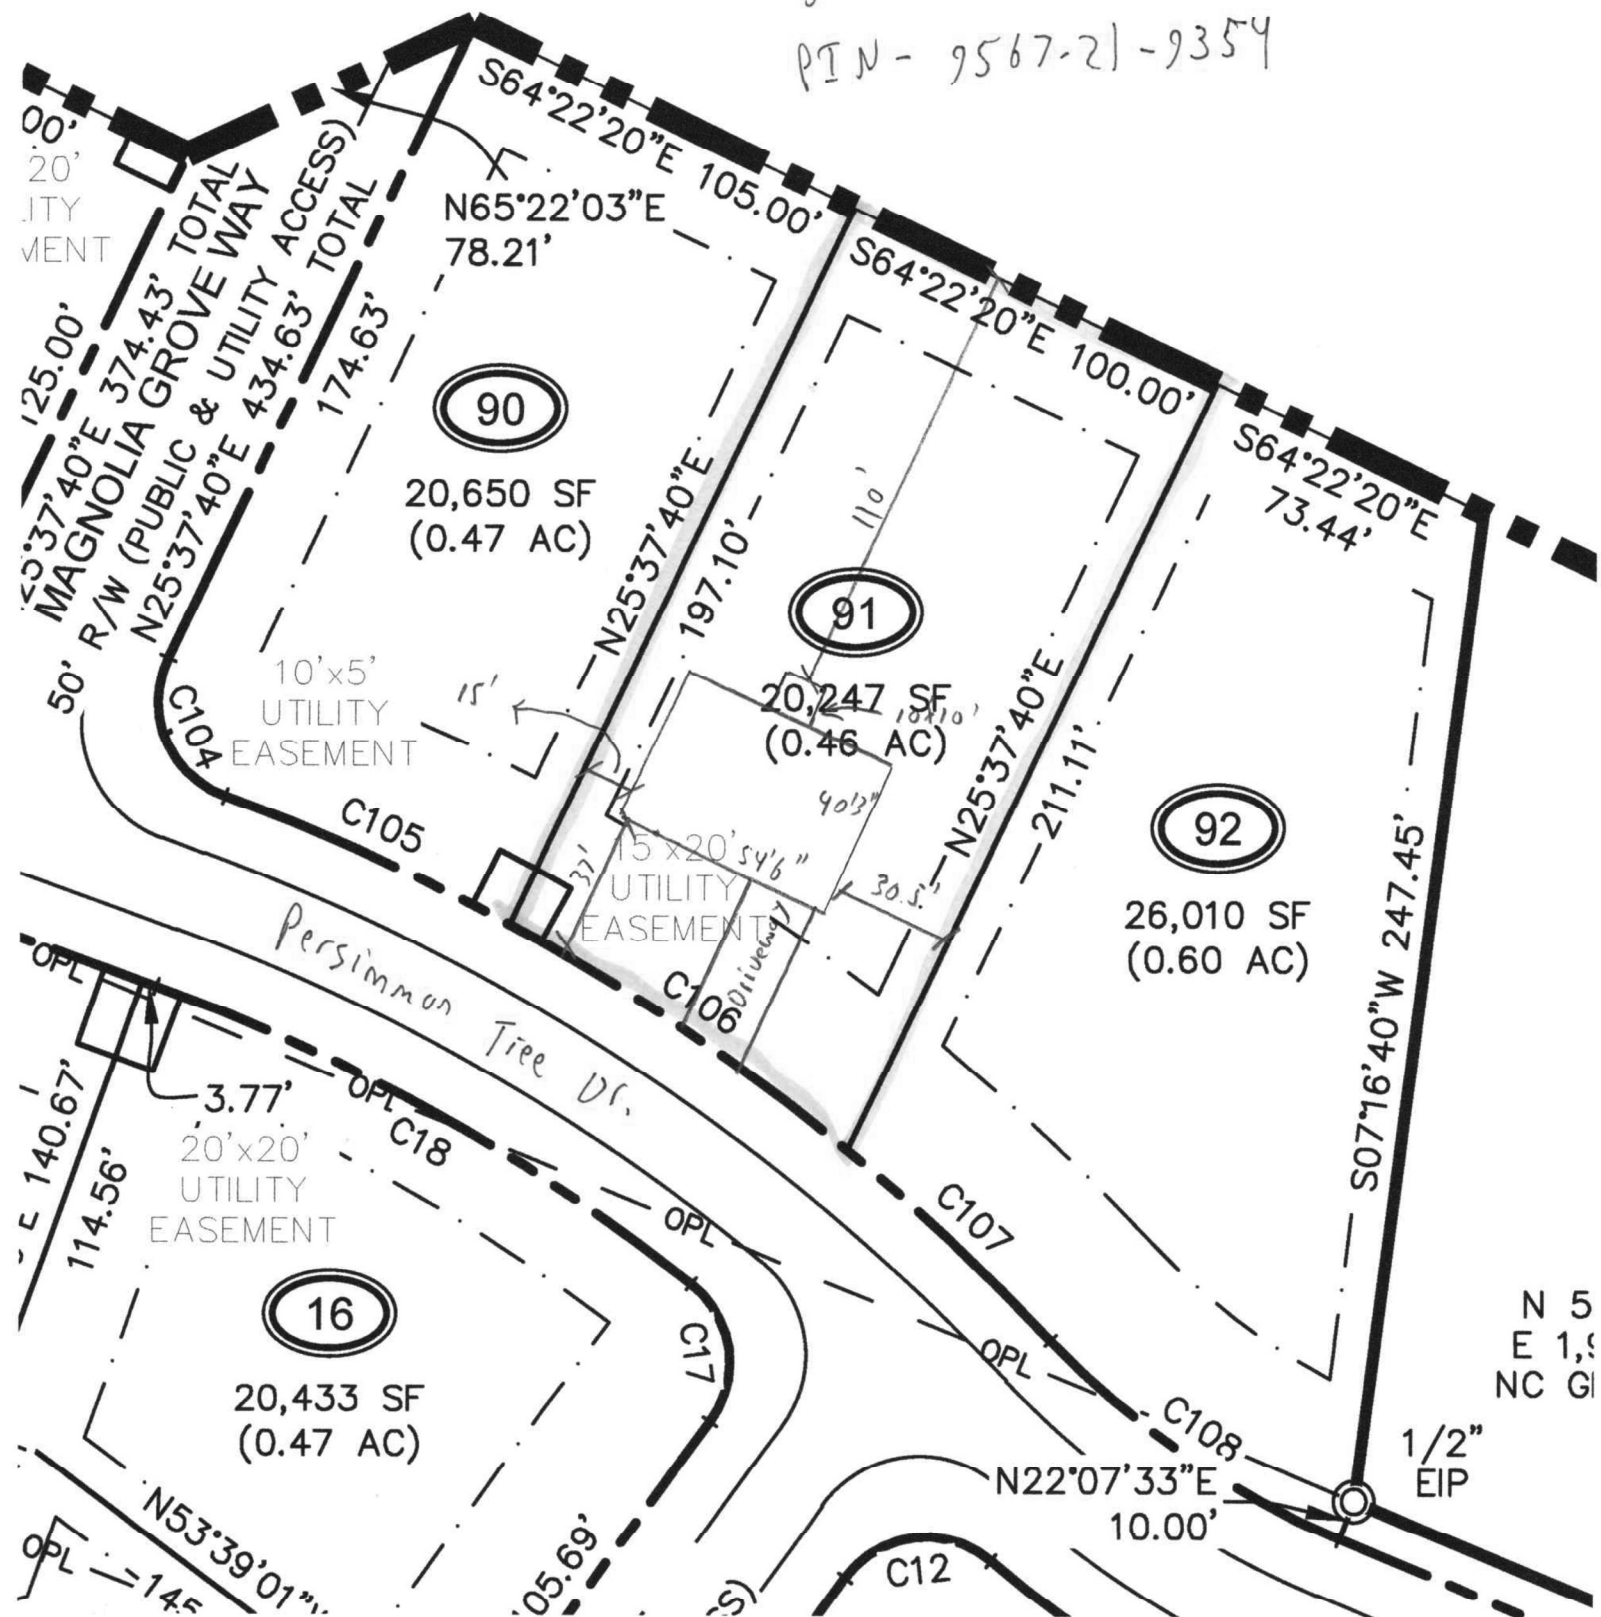

Housebox = 54'6" wide x 40'3" deep w/ 10'x10' covered porch