



SITE PLAN FOR  
NEW HOME, INC.  
620 BEACON HILL ROAD  
LOT 55, DUNCAN'S CREEK PHASE 2  
UPPER LITTLE CREEK TOWNSHIP, HARNETT COUNTY, NORTH CAROLINA

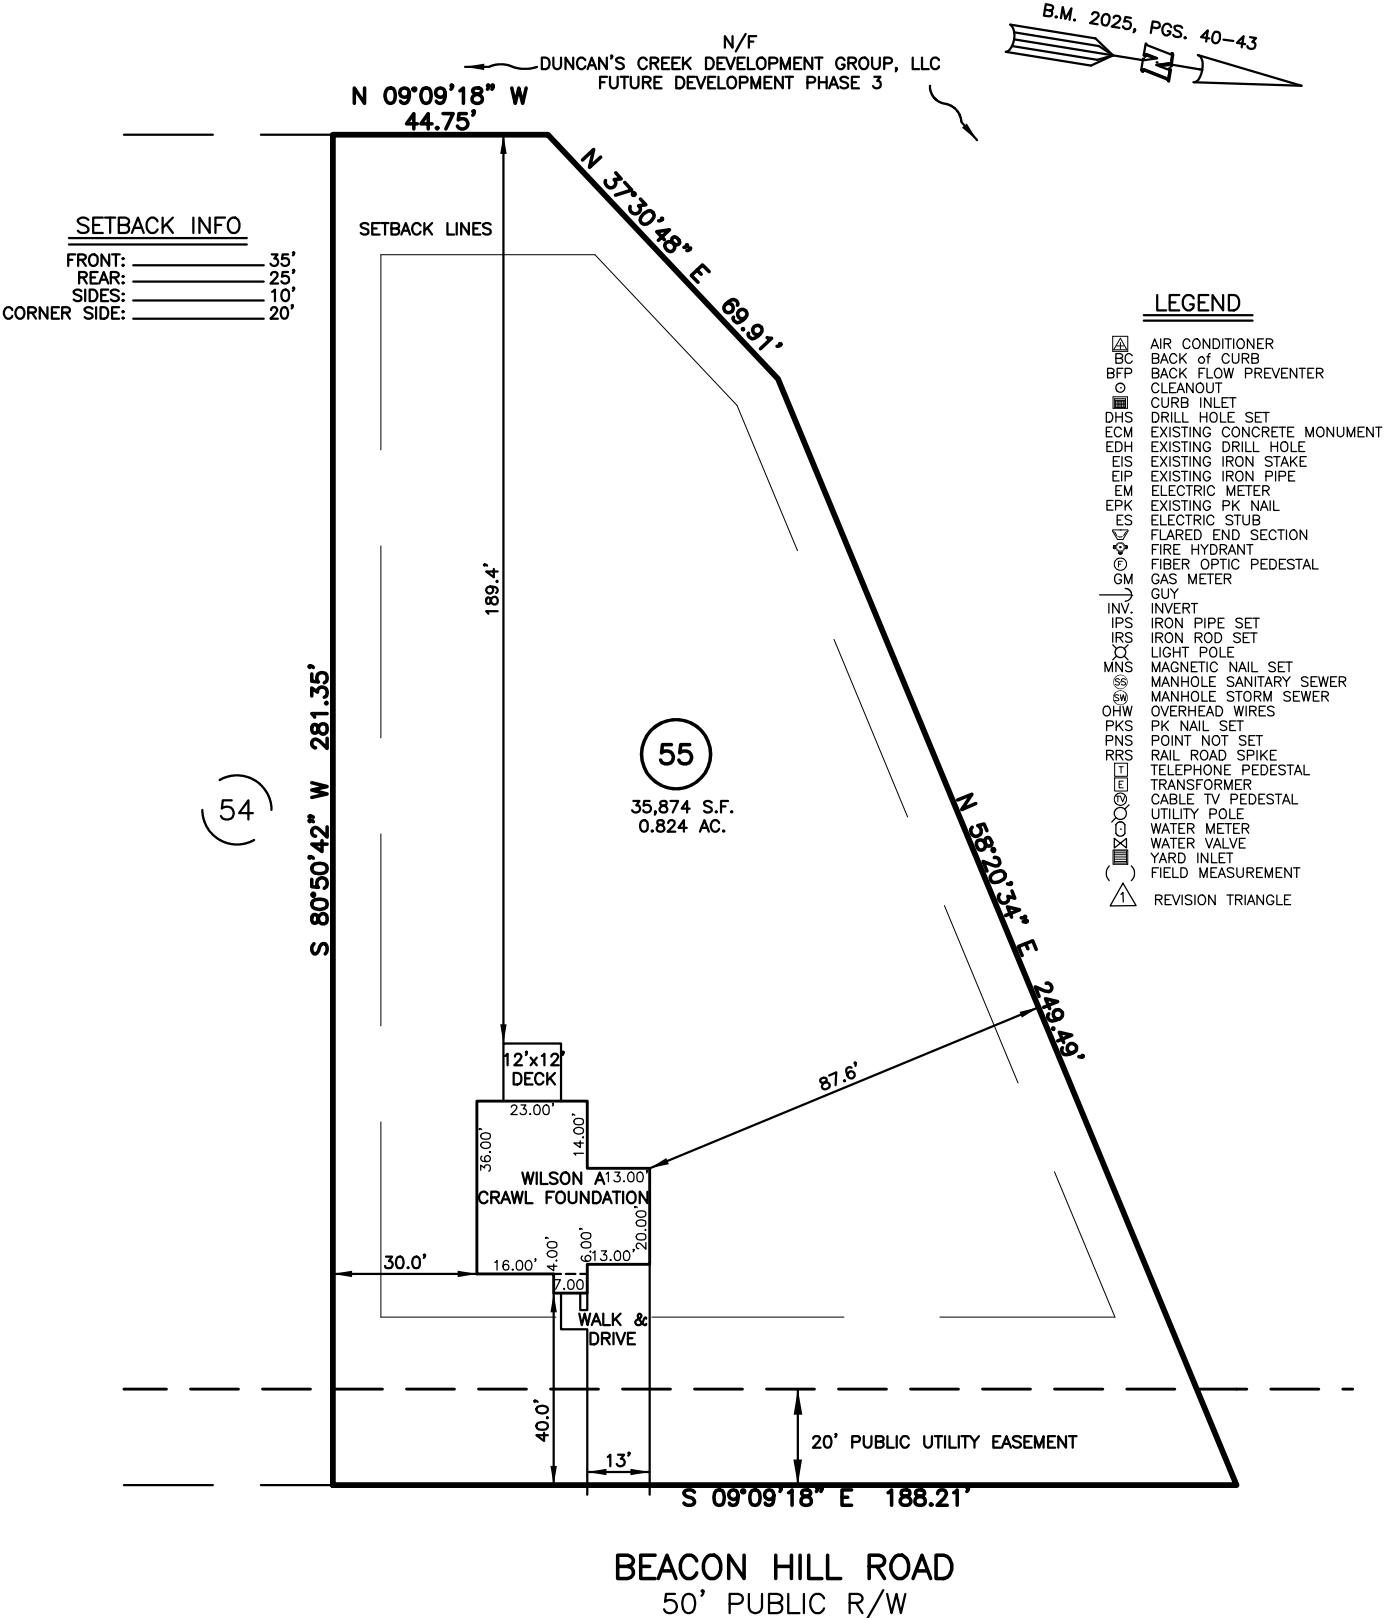

IMPERVIOUS SURFACES	S.F.
HOUSE	1,120 S.F.
WALK & DRIVE	640 S.F.
PORCH	150 S.F.
TOTAL	1,910 S.F.

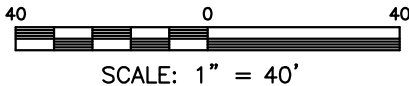

REFERENCES:  
B.M. 2025, PGS. 40-43

THIS IS A SITE PLAN AS DEFINED BY G.S. 160D-102 AND  
IS NOT INTENDED TO BE ATTACHED TO ANY INSTRUMENT  
RECORDED IN THE REGISTER OF DEEDS OFFICE

SITE PLAN  
NOT FOR RECORDATION,  
CONVEYANCE OR SALES

REV CODE: 1.FLIP, 2.PLAN, 3.ROTATE, 4.MOVE, 5.SS  
6.SEVERAL OF ABOVE, 7.LAND FEATURE, 8. OTHER

DATE: JUN. 26, 2025

F.B. \_\_\_\_\_

**RWK, PA**  
ENGINEERING ~ SURVEYING  
CORPORATE LICENSE: C-1771  
101 W. MAIN ST., SUITE 202  
GARNER, NC 27529  
PHONE (919) 779-4854  
FAX (919) 779-4056

O:\DUNCAN'S CREEK\DNCK55\DUNCAN CREEK 55.DWG