

I, MICHAEL P. GRIFFIN, certify that under my direction and supervision this map was drawn from an actual field survey; that the error of closure of the survey as calculated by coordinates is 1: 10,000+; that the area shown hereon was calculated by coordinates. Dashed lines shown hereby were not surveyed.



Witness my hand and seal this 14TH day of OCTOBER 2025.



10.14.25


N/F
DIXON LIVING TRUST
PARCEL 2, TRACT 1 OF
DB 3831, PG 774

N/F
JEFFREY L. WALKER &
GARY K. WALKER
TRACT 2 OF
DB 2919, PG 802
PB 2011, PG 569

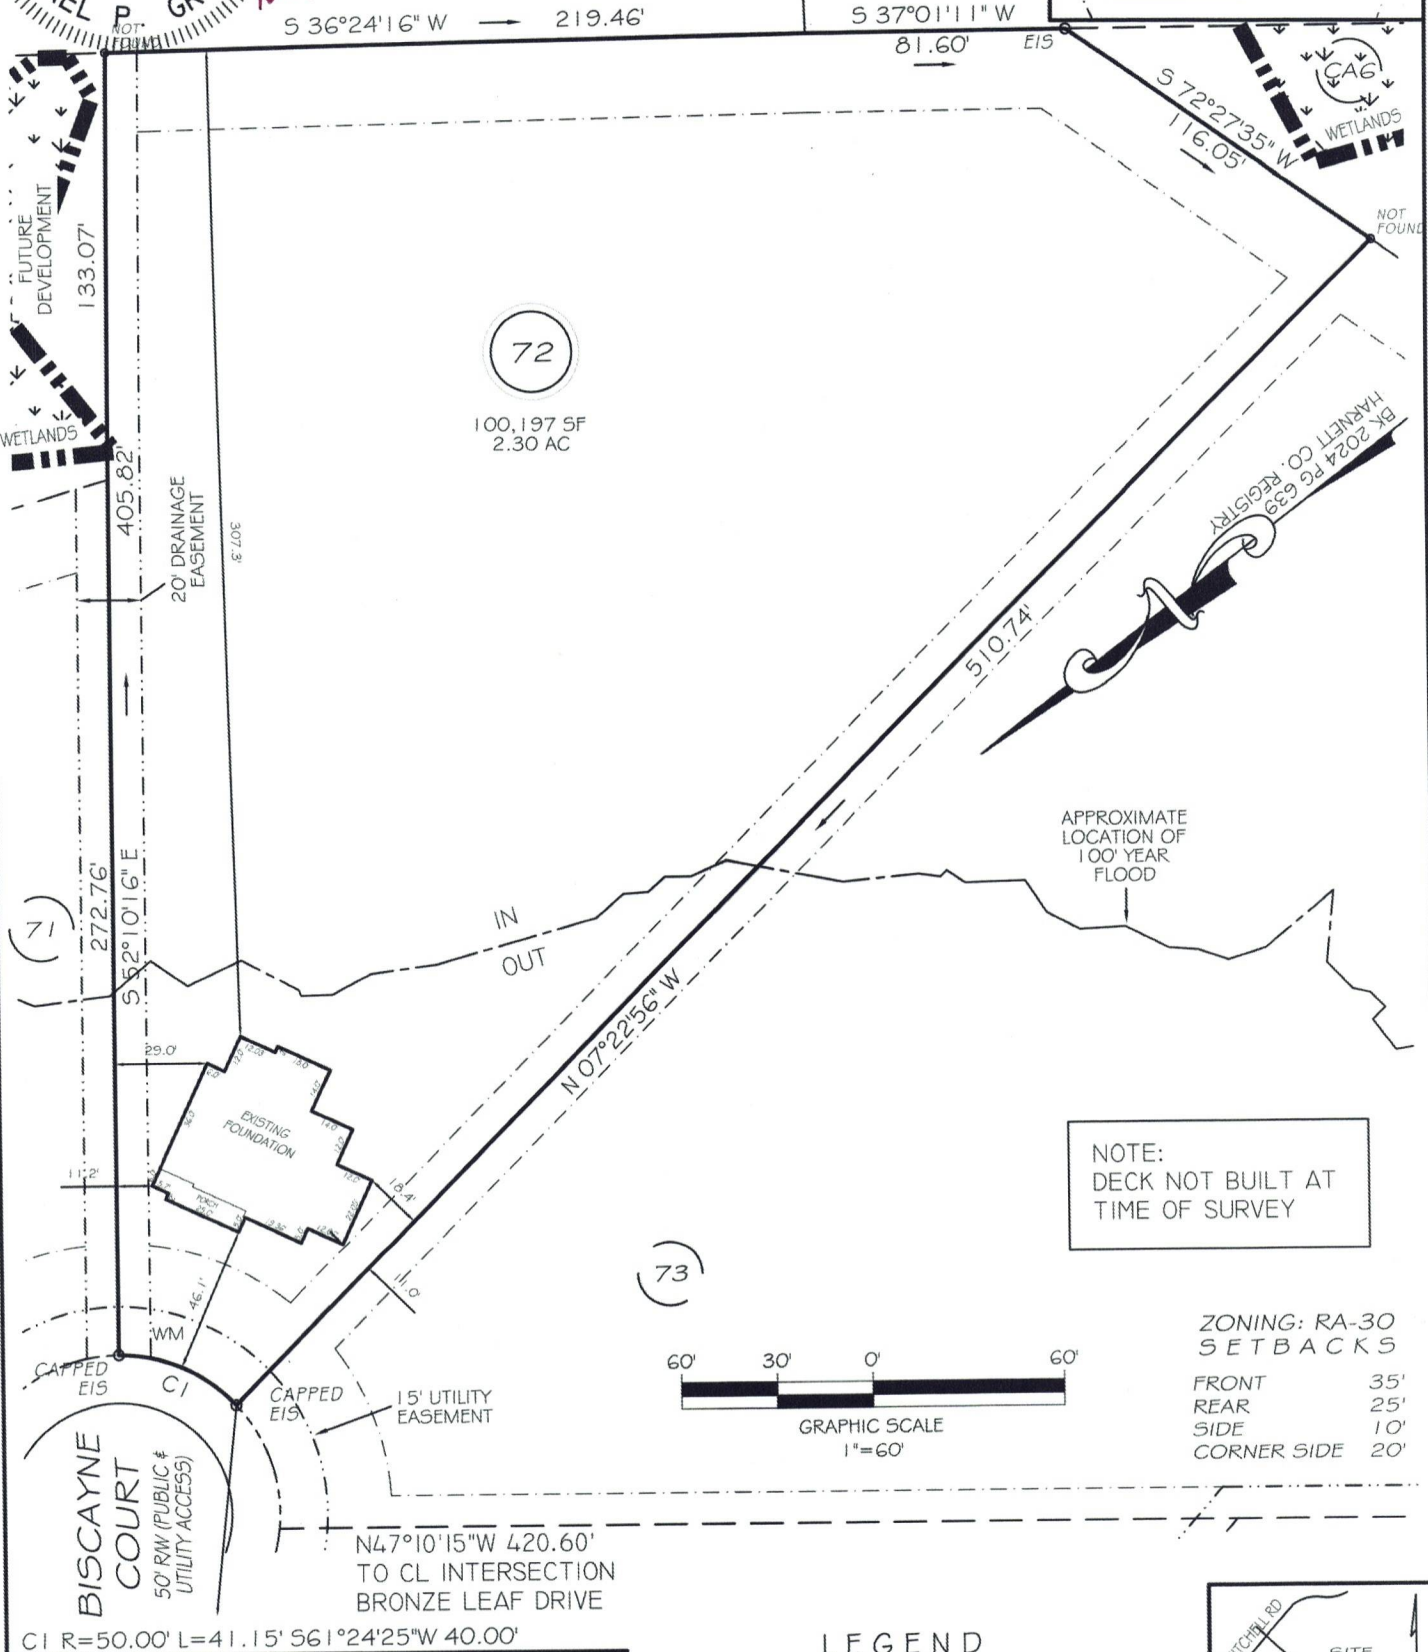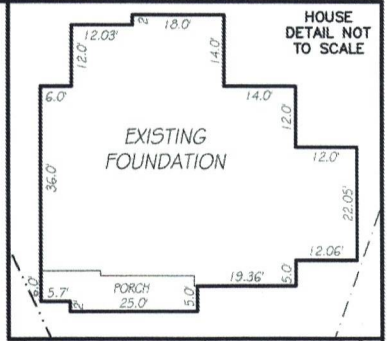

THIS FOUNDATION IS NOT LOCATED
IN THE 100 YEAR FLOOD ZONE.

EIP	EXISTING IRON PIPE	FES	FLARED END SECTION
IPS	IRON PIPE SET	WM	WATER METER
RW	RIGHT OF WAY	CO	CLEAN OUT
N/F	NOW OR FORMERLY	PP	POWER POLE
EIS	EXISTING IRON STAKE	CB	CATCH BASIN

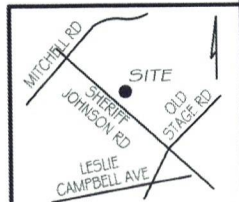

GRIFFIN LAND SURVEYING, INC.

P.O. BOX 148
FUQUAY-VARINA, NC 27526
(919) - 567 - 1963

FIRM LIC.# C-1345

DRAWN BY KDF

DATE 10/14/25

CHECKED BY MPG

SCALE 1" = 60'

FOUNDATION SURVEY
FOR
DRB HOMES
BLAKE POND SUBDIVISION
LOT 72
86 BISCAVNE COURT
LILLINGTON, N.C.
HARNETT COUNTY NEILL'S CREEK & GROVE TOWNSHIP