

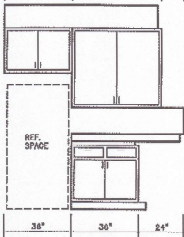


VANITY DETAILS SCALE: 3/8"=1'-0"

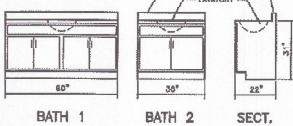


KITCHEN CABINET ELEVATIONS SCALE: 3/8"=1'-0"

FOR SCHEDULE 1988I CANNED IN,
SEE DETAIL ON COVER SHEET.

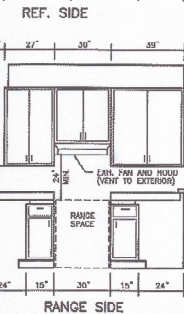


RANGE SIDE

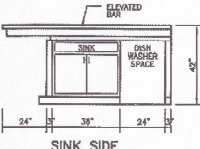

SINK SIDE

LEGEND

48" BRICKED WALL PANEL
CONTINUOUS SHEATHING
WOOD STRUCTURAL PANEL
(CS=HSP, TYPICAL U.O.N.)
SEE NOTE SHEET 1 OF 7.

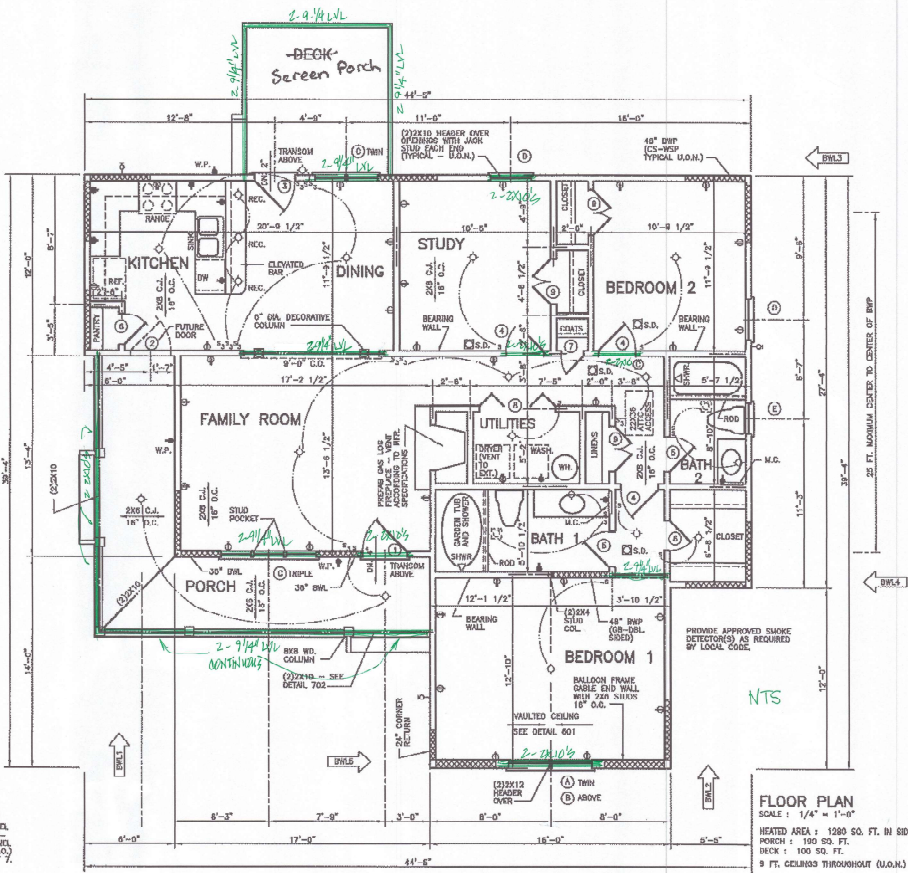

FLOOR PLAN

SCALE: 1/4"=1'-0"

HEATED AREA: 1280 SQ. FT. IN SIDING
PORCH: 100 SQ. FT.
DECK: 100 SQ. FT.
9 FT. CEILING THROUGHOUT (U.O.N.)

WINDOW SCHEDULE

A	3'-0" X 6'-3" WD. D.H.	D	2'-8" X 4'-8" WD. D.H.	G		I	
B	ANDERSON 6200-2 6'-3 5/16" X 3'-0"	E	7'-0" X 3'-10" WD. D.H.	H		M	
C	2'-0" X 6'-2" WD. D.H.	F		K		N	

DOOR SCHEDULE

1	3'-0" X 6'-8" X 1 3/4"	4	2'-0" X 6'-8" X 1 3/8"	7	1'-8" X 6'-8" X 1 3/8"	10	
2	2'-8" X 6'-8" X 1 3/4"	5	2'-1" X 6'-8" X 1 3/8"	8	5'-0" X 6'-8" X 1 3/8"	11	
3	2'-8" X 6'-8" X 1 3/4"	6	2'-0" X 6'-8" X 1 3/8"	9	DOUBLE OPENING 3'-0" X 8'-0" X 1 3/8"	12	

Standard Homes Plan Service, Inc.

7200 SUNSET LAKE ROAD FARMINGTON, N.C. 27828 (919)562-8877

DESIGNED FOR LLI AND KENNETH DOWDY

PLAN DONNA 2

NO. 2

3 of 7

© 2000 STANDARD HOMES PLAN SERVICE, INC.

