



VANITY DETAILS

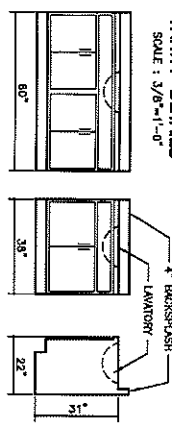


BATH 1 BATH 2 SECT.


KITCHEN CABINET ELEVATIONS

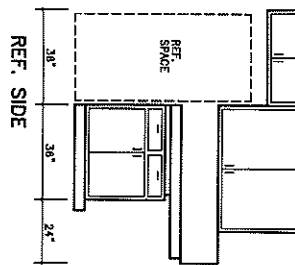

REF. SIDE

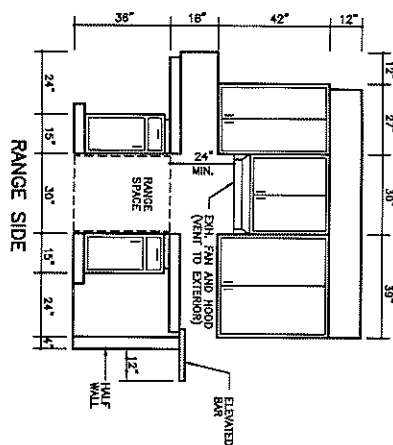

RANGE SIDE

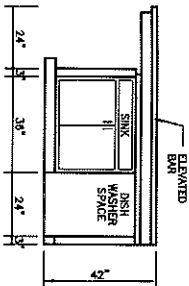

SINK SIDE


LEGEND
 48\"/>

WINDOW SCHEDULE

A	3'-0" X 6'-2" WD. D.H.	D	2'-5" X 4'-5" WD. D.H.	G
ANDERSON CRAY-2				
B	6'-3/4" X 3'-0"	E	2'-0" X 3'-10" WD. D.H.	H
C	2'-0" X 6'-2" WD. D.H.	F		K

DOOR SCHEDULE

1	3'-0" X 6'-8" X 1 3/4"	4	2'-6" X 6'-8" X 1 3/8"	7	1'-6" X 6'-8" X 1 3/8"	10
2	2'-0" X 6'-0" X 1 3/4"	5	2'-4" X 6'-8" X 1 3/8"	8	5'-0" X 6'-0" X 1 3/8"	11
3	2'-6" X 6'-5" X 1 3/4"	6	2'-0" X 6'-8" X 1 3/8"	9	3'-0" X 6'-8" X 1 3/8"	12
FRENCH		BIFOLD		DOUBLE OPENING		

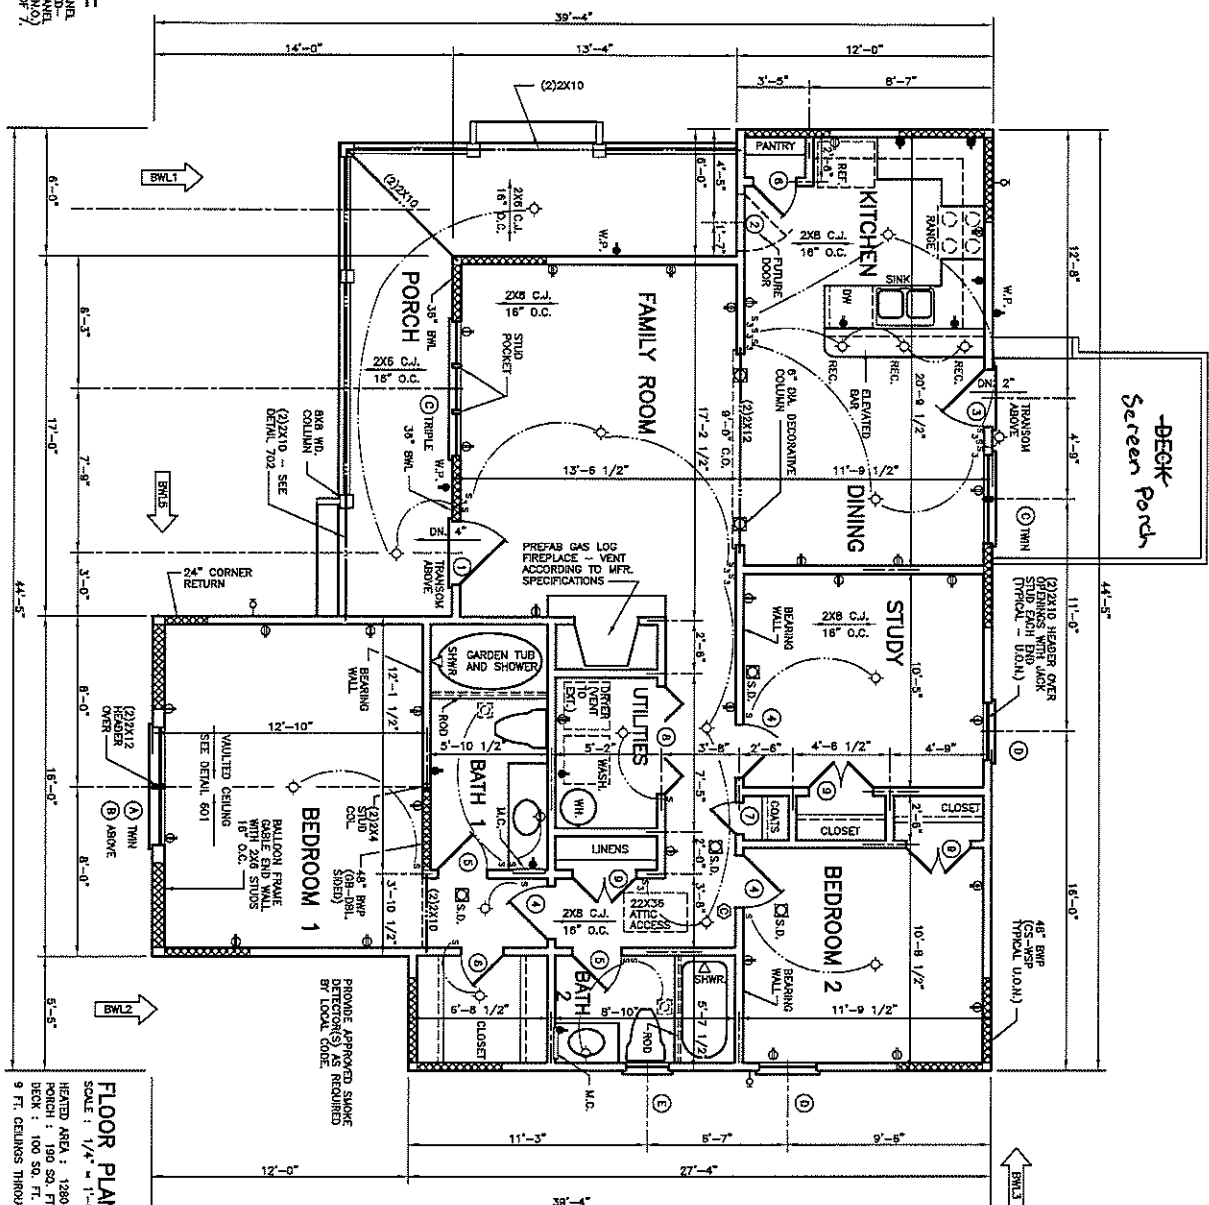


FLOOR PLAN
 SCALE: 1/4\"/>

Standard Homes Plan Service, Inc.
 7200 SUNSET LAKE ROAD FARMINGTON, N.C. 27834 (919)552-8577

DESIGNED FOR: **DONNA**
 BY: **SID**
 SHEET: **3 OF 7**


LEFT SIDE ELEVATION

SCALE : 1/4" = 1'-0"

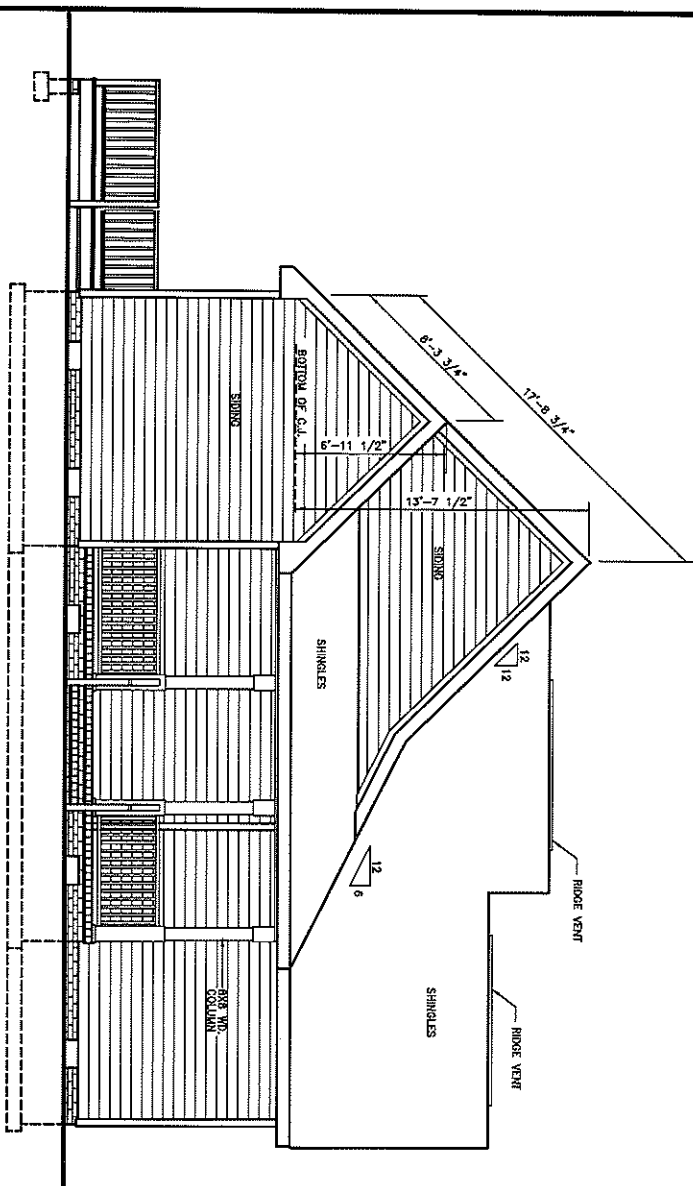


401 DECK DETAIL

SCALE : 3/4"=1'-0"

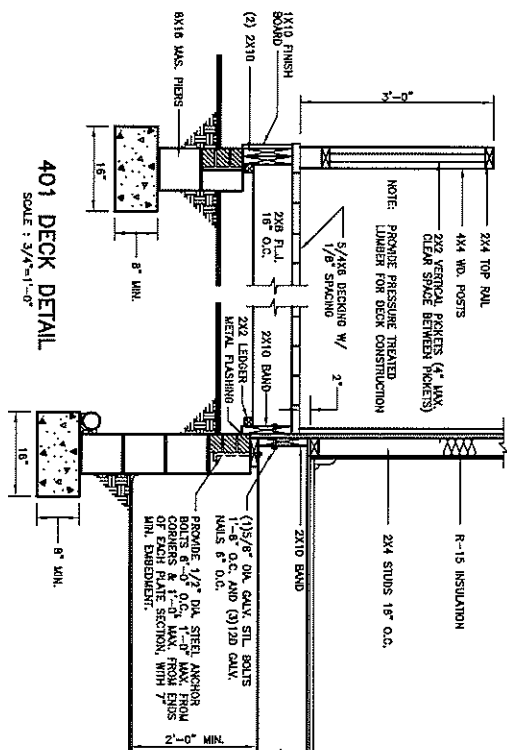


FRONT ELEVATION


SCALE : 1/4" = 1'-0"

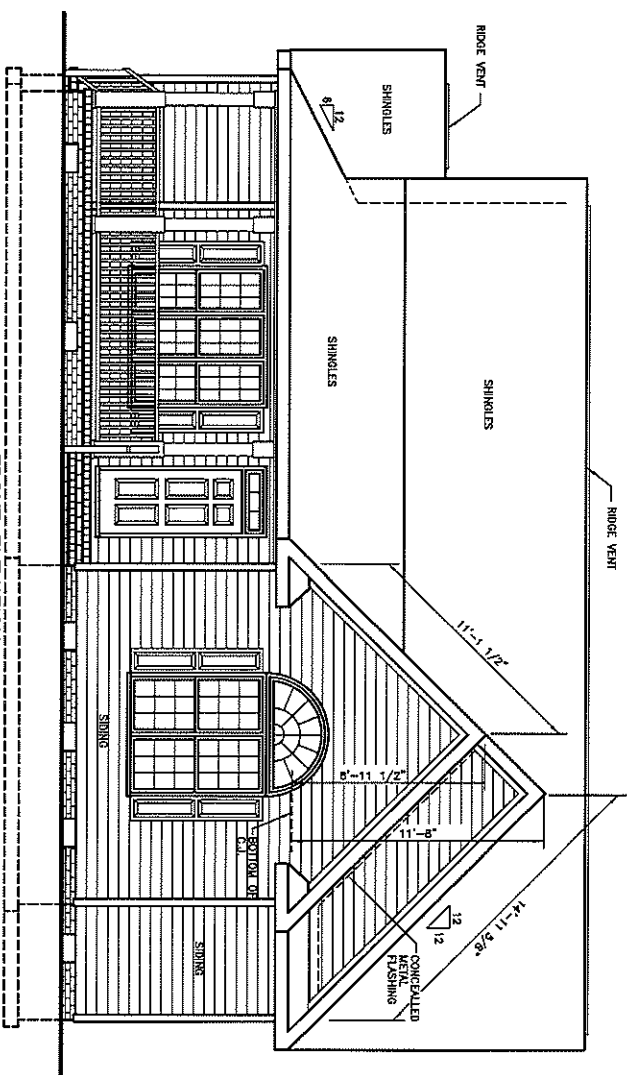

ALL SPLASHPADS SHALL CARRY WATER 60" FROM BUILDING.

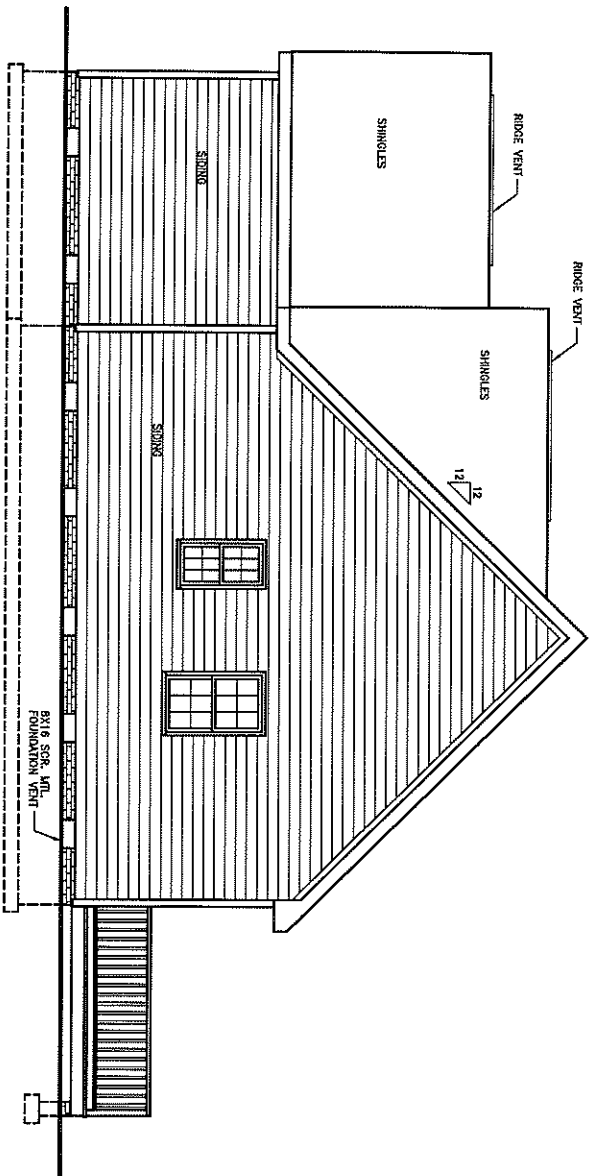

RIGHT SIDE ELEVATION
SCALE: 1/4" = 1'-0"

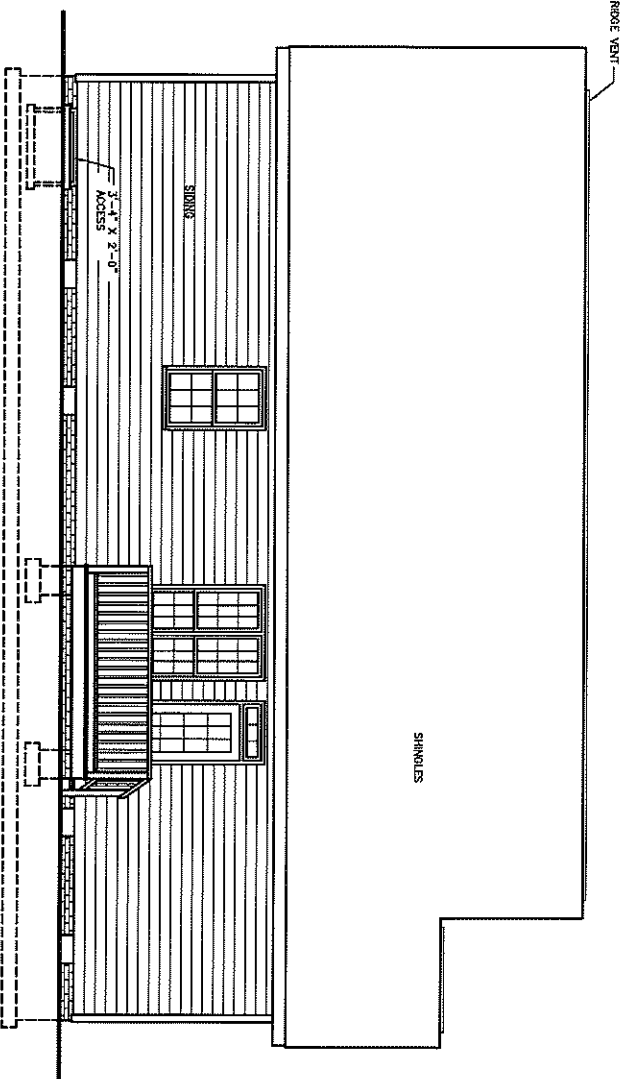


REAR ELEVATION
SCALE: 1/4" = 1'-0"



Standard Homes Plan Service, Inc.
7200 SUNSET LAKE ROAD FURQUAY-VARINA, NC 27626
(919)552-5677



DESIGNED FOR	PLAN	NO.	MATL.	SHOWN	SHEET
LU AND KENNETH DOWDY	DONNA	2	SID.		5 OF 7

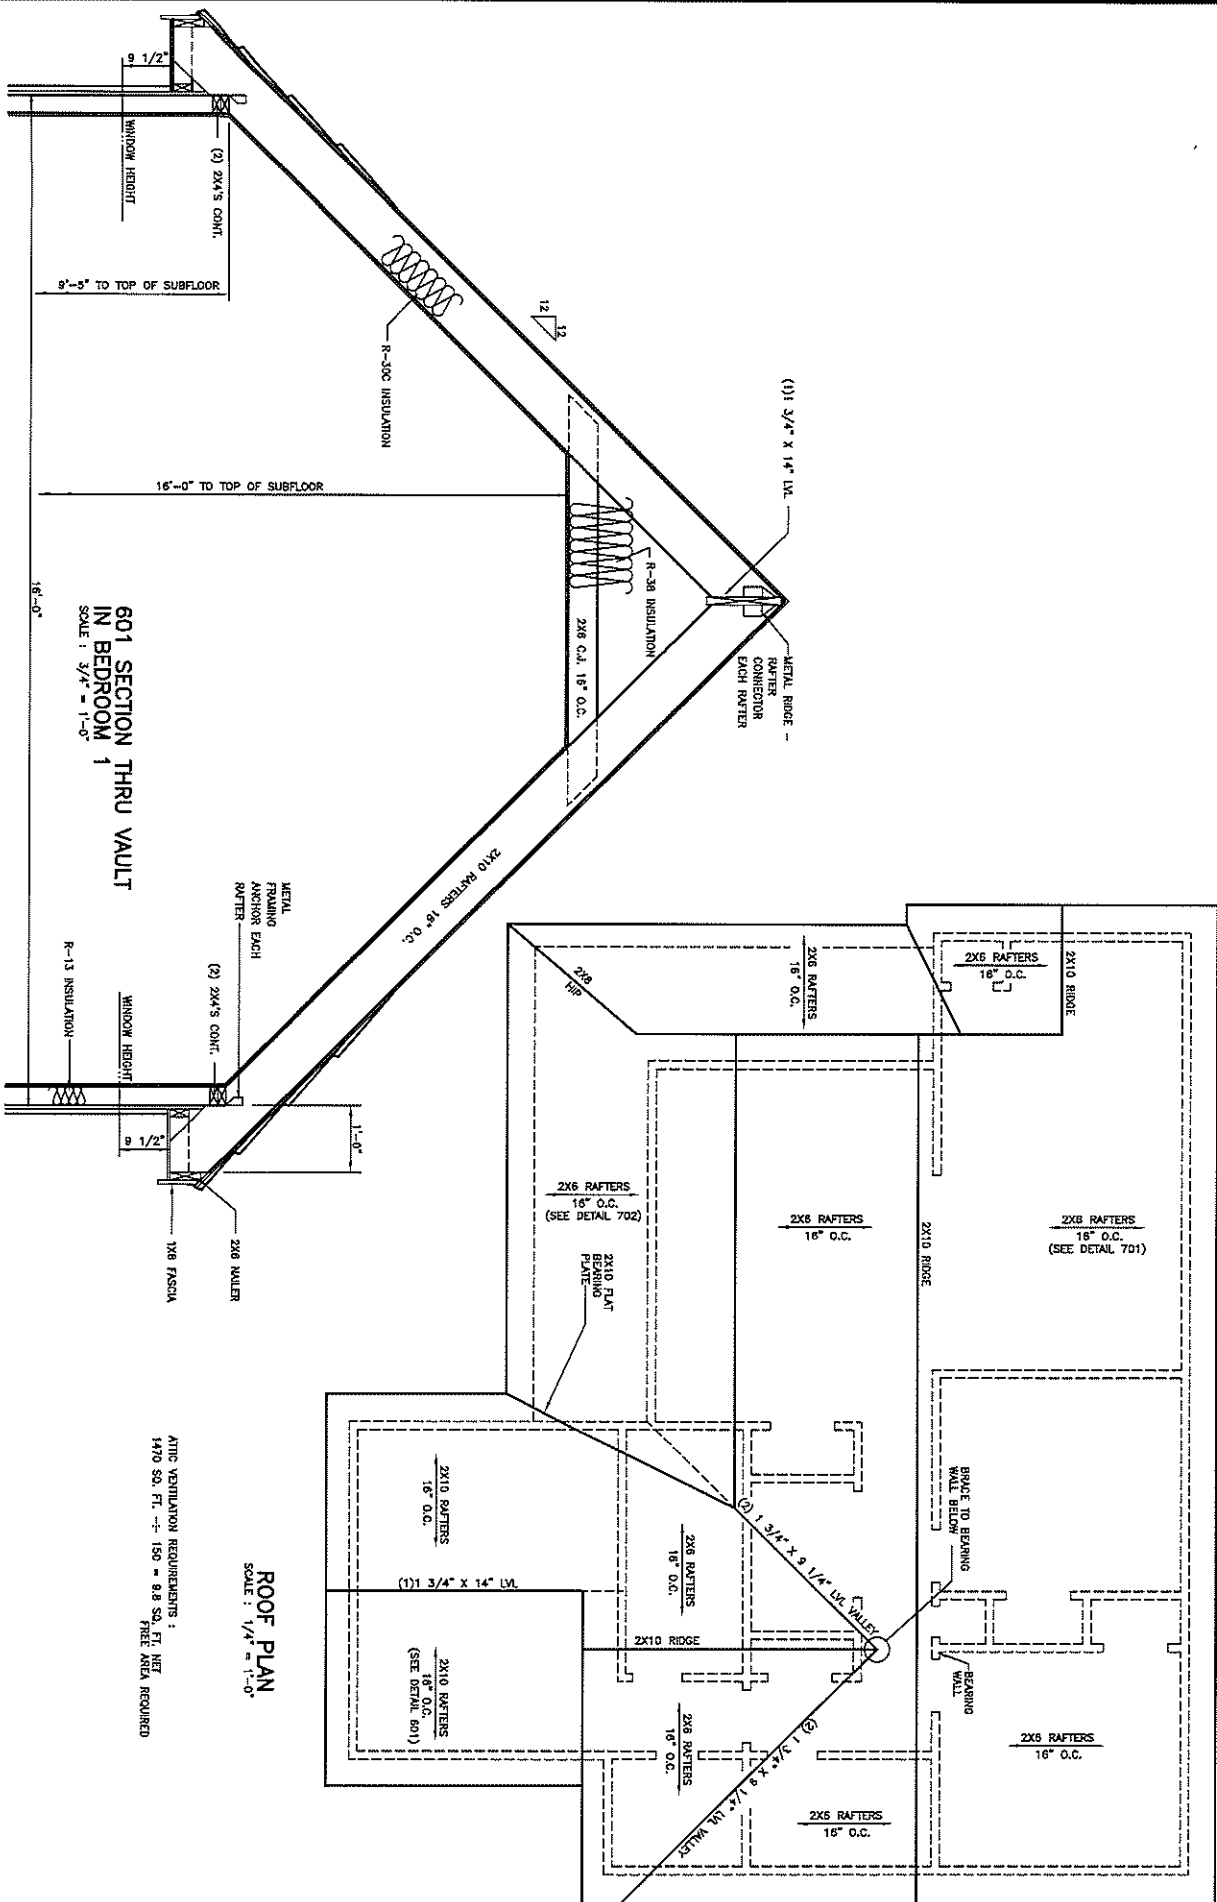

Standard Homes Plan Service, Inc.
7200 SUNSET LAKE ROAD FLOQUY-VARINA, NC 27526 (919)552-5677



DESIGNED FOR	PLAN	NO.	DATE	SHEET
LU AND KENNETH BOWDY	DONNA	2	SID.	6 OF 7

