


- NOT ALL TRUSSES ARE SYMMETRICAL AND MAY NOT PERFORM CORRECTLY IF INSTALLED BACKWARDS. PLEASE REFER TO SEALS WHILE SETTING TRUSSES TO ENSURE TRUSSES ARE ORIENTED CORRECTLY

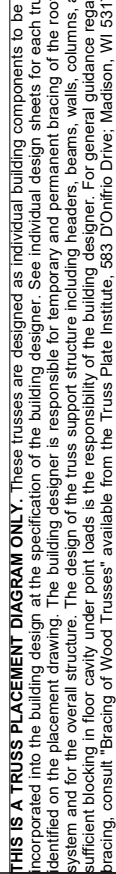

Connector Summary		
Product	Manuf	Qty
IUS2.56/14	Simpson	7
IUS2.56/14	Simpson	6



Roof Surface Area: 0 Sq. Ft.
Floor Surface Area: 4298 Sq. Ft.