



Products					
Net Qty	Plies		Product	Length	PlotID
9	1		14" BCI® 6000s-1.8	38' 0"	J2-1
2	1		14" BCI® 6000s-1.8	26' 0"	J2-2
18	1		14" BCI® 6000s-1.8	21' 0"	J2-3
2	2		14" BCI® 6000s-1.8	21' 0"	J2-4
1	1		14" BCI® 6000s-1.8	20' 0"	J2-5
4	1		14" BCI® 6000s-1.8	19' 0"	J2-6
8	1		14" BCI® 6000s-1.8	17' 0"	J2-7
2	2		14" BCI® 6000s-1.8	17' 0"	J2-8
2	1		14" BCI® 6000s-1.8	13' 0"	J2-9
2	1		14" BCI® 6000s-1.8	7' 0"	J2-10
1	1		14" BCI® 6000s-1.8	5' 0"	J2-11
1	1		14" BCI® 6000s-1.8	4' 0"	J2-12
1	1		14" BLOCKING	2' 0"	Blk1
3	1		14" BLOCKING	1' 0"	Blk1
2	2	1-3/4" x 9-1/2"	VERSA-LAM® 2.0 3100 SP	10' 0"	BM2-1 (D)
4	2	1-3/4" x 9-1/2"	VERSA-LAM® 2.0 3100 SP	8' 0"	BM2-2 (D)
2	2	1-3/4" x 11-7/8"	VERSA-LAM® 2.0 3100 SP	20' 0"	BM2-3 (D)
3	3	1-3/4" x 14"	VERSA-LAM® 2.0 3100 SP	20' 0"	BM2-4 (R)
2	2	1-3/4" x 14"	VERSA-LAM® 2.0 3100 SP	10' 0"	BM2-5 (R)
16	1	1-1/8" x 14"	BC RIM BOARD OSB	12' 0"	Rim1
11	1		14" BLOCKING	2' 0"	Blk1

Connector Summary			
Flange	Product	Manuf	Qty
None	IUS2.37/14	Simpson	15

Backer blocks are required for all hangers supported by I-joists.

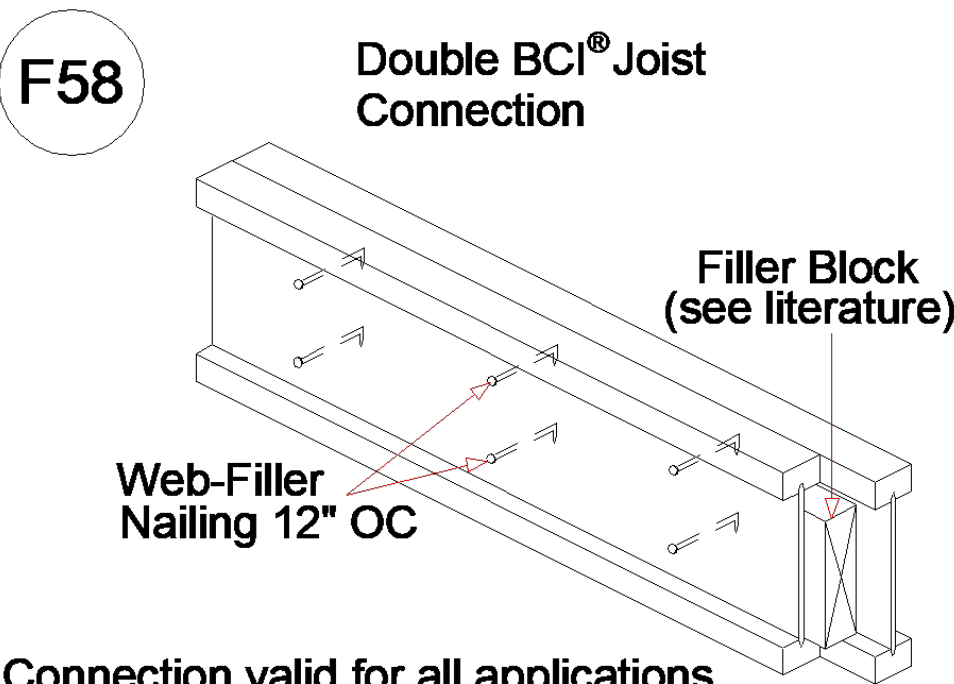

Connection valid for all applications.
Contact Boise EWP Engineering for specific conditions.

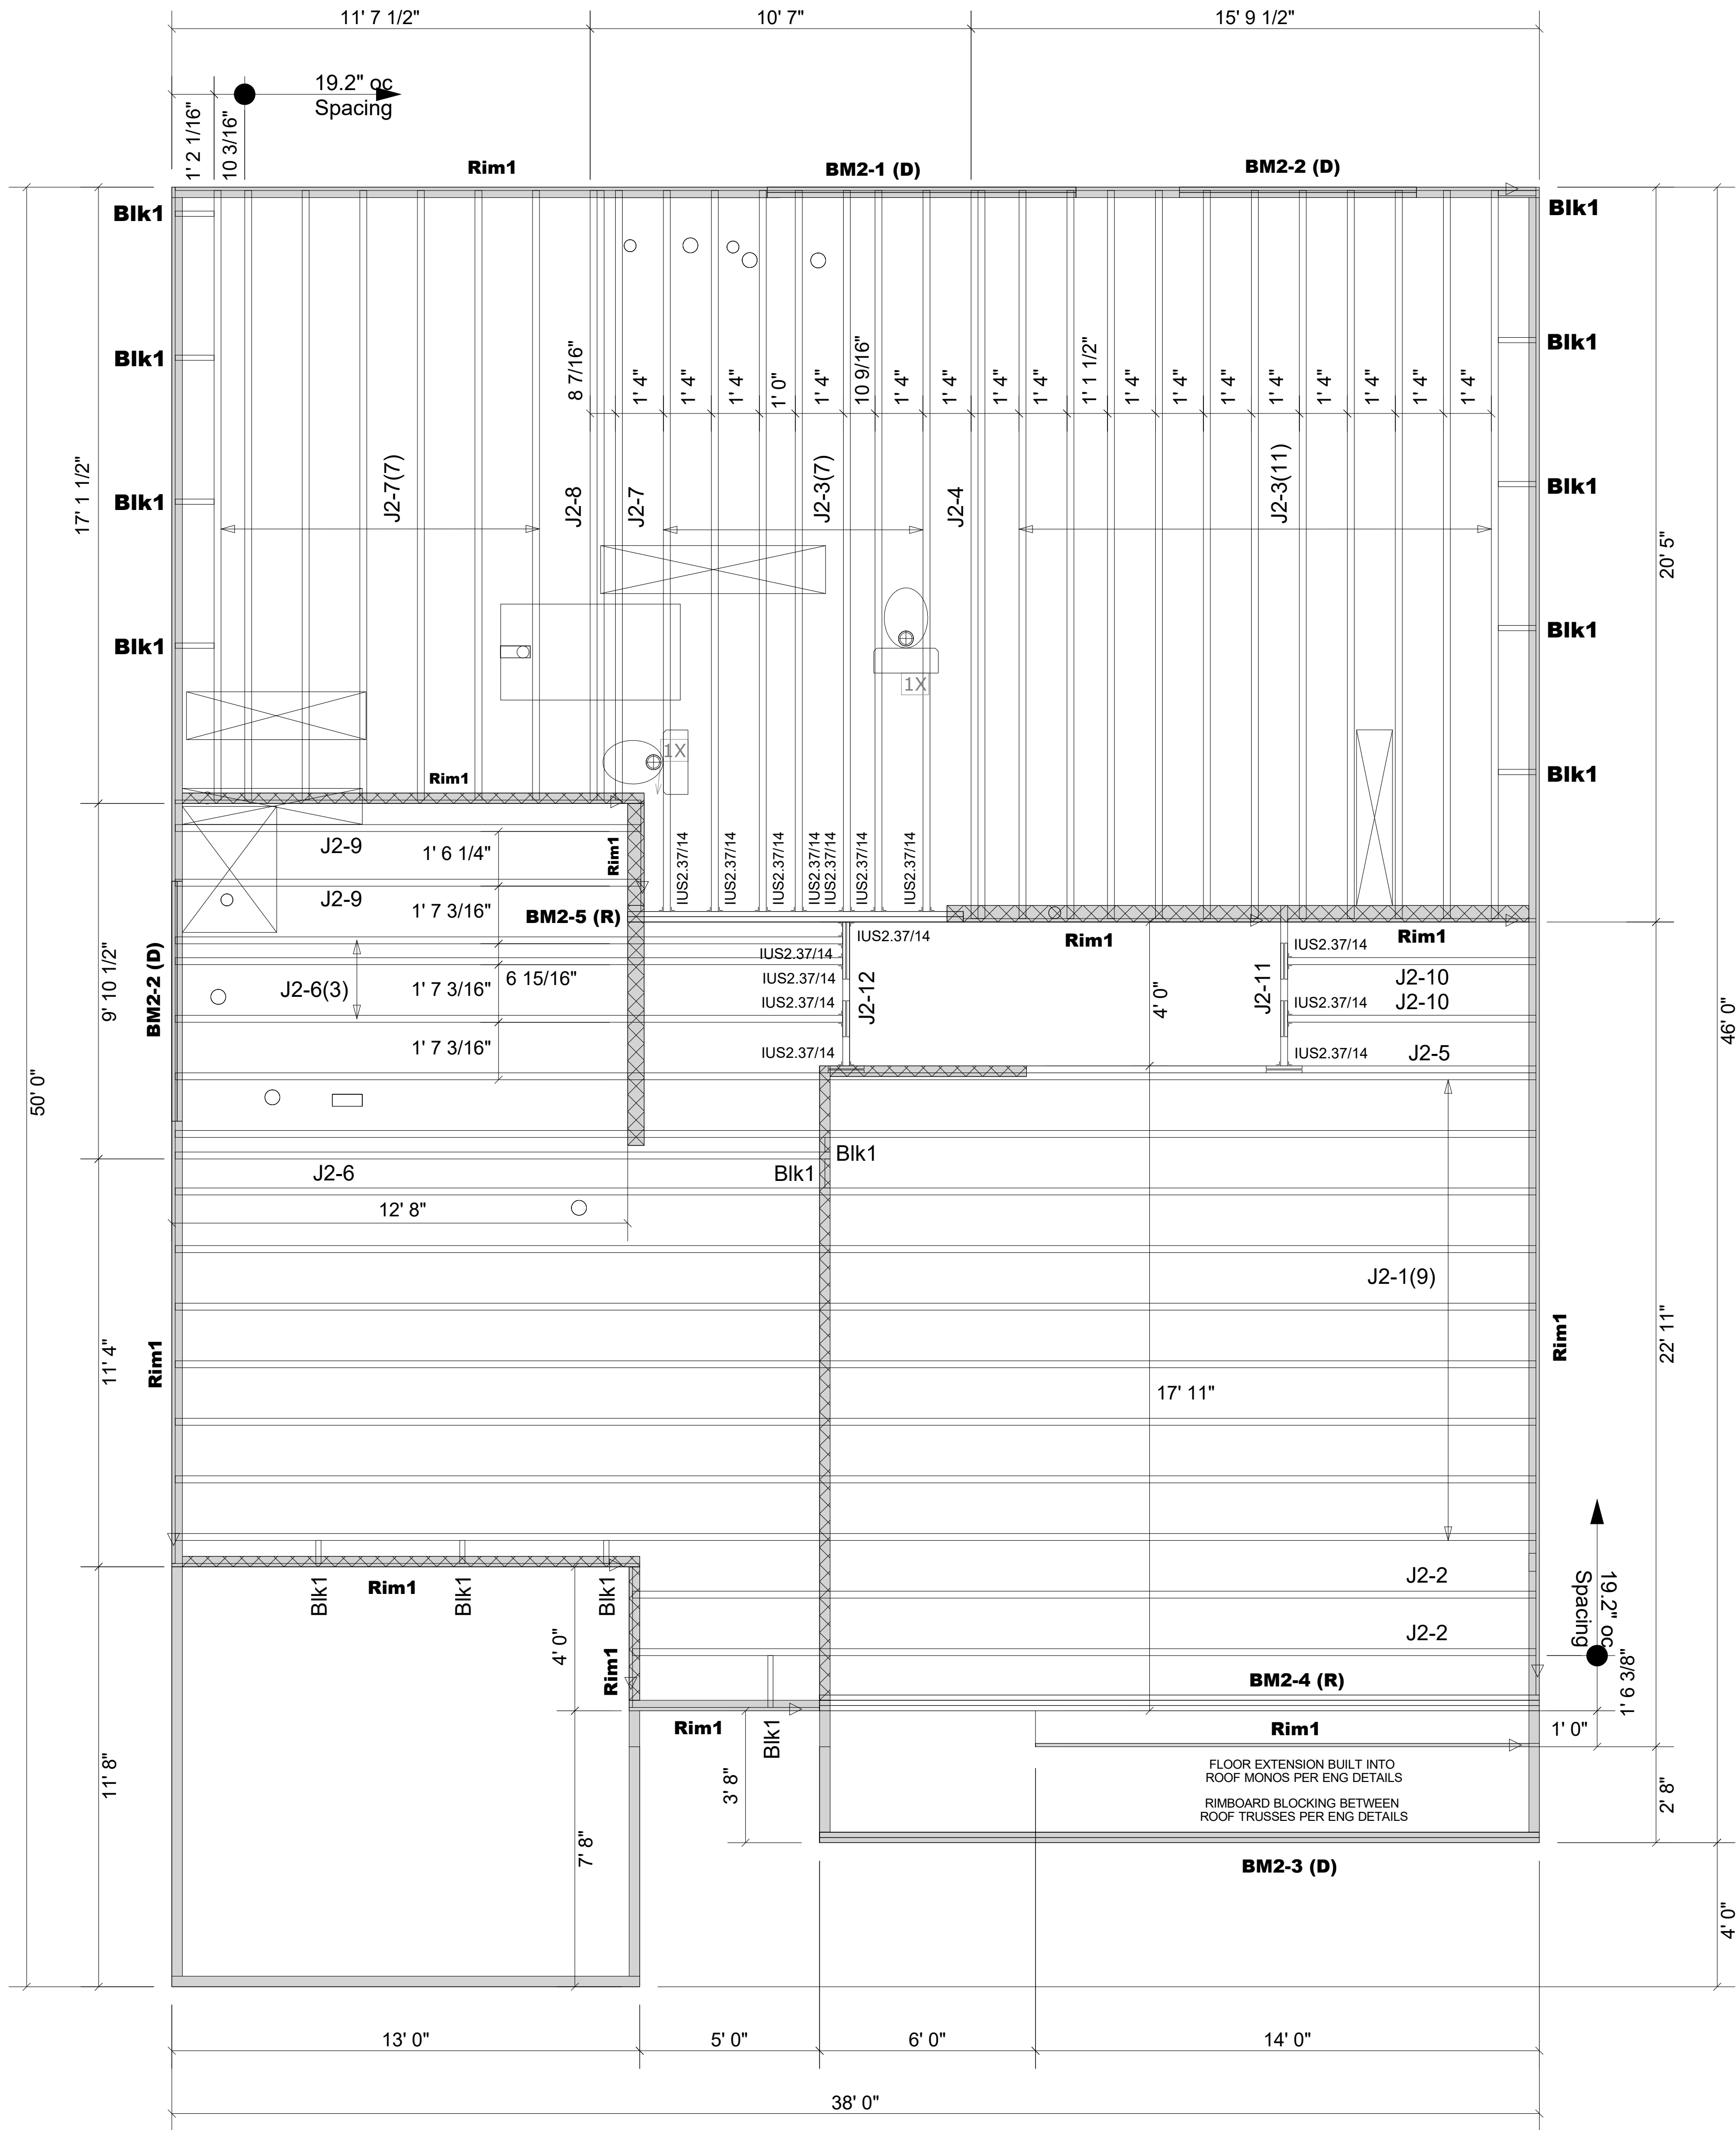

FOR PERMIT

I-JOISTS			
Cilent:	MATTAMY HOMES-RALEIGH		
Job:	lot 124 PROVIDENCE CREEK		
Plan Information:	SEQUOIA-FC		
NOT TO SCALE		Date: / /	
Drawn By:	MBB	Job #:	Sales Rep: KYLE GIBSON
			25-6337-J02 Phone: 843-729-3249

▲ = LEFT END OF TRUSS

REVISIONS:



Moncks Corner/Easley, SC (800) 475-3999
Sparta, NC (336) 372-2226