


WARNING! Long span trusses, 60' or greater in length, require extreme care and experience for proper and safe handling and installation. For general handling and installation guidance, see the "Guide to Good Practice for Handling, Installing, Restraining & Bracing of Metal Plate Connected Wood Trusses ("BCS")", JOINTLY PRODUCED BY SBCA and TPI. For project specific guidance, consult with a registered design professional. ATLANTIC assumes no responsibility for the handling, installation or bracing of trusses.

Extreme care must be taken to not set any of these trusses backwards.

For all small open-ended mono trusses, use (3) 10d toe nails in the top chord and (3) 10d toe nails in the bottom chord.

Truss Connector Total List		
Qty	Product	Manuf
1	HHUS26-2	Simpson
2	HTU26	Simpson
15	LUS26	Simpson

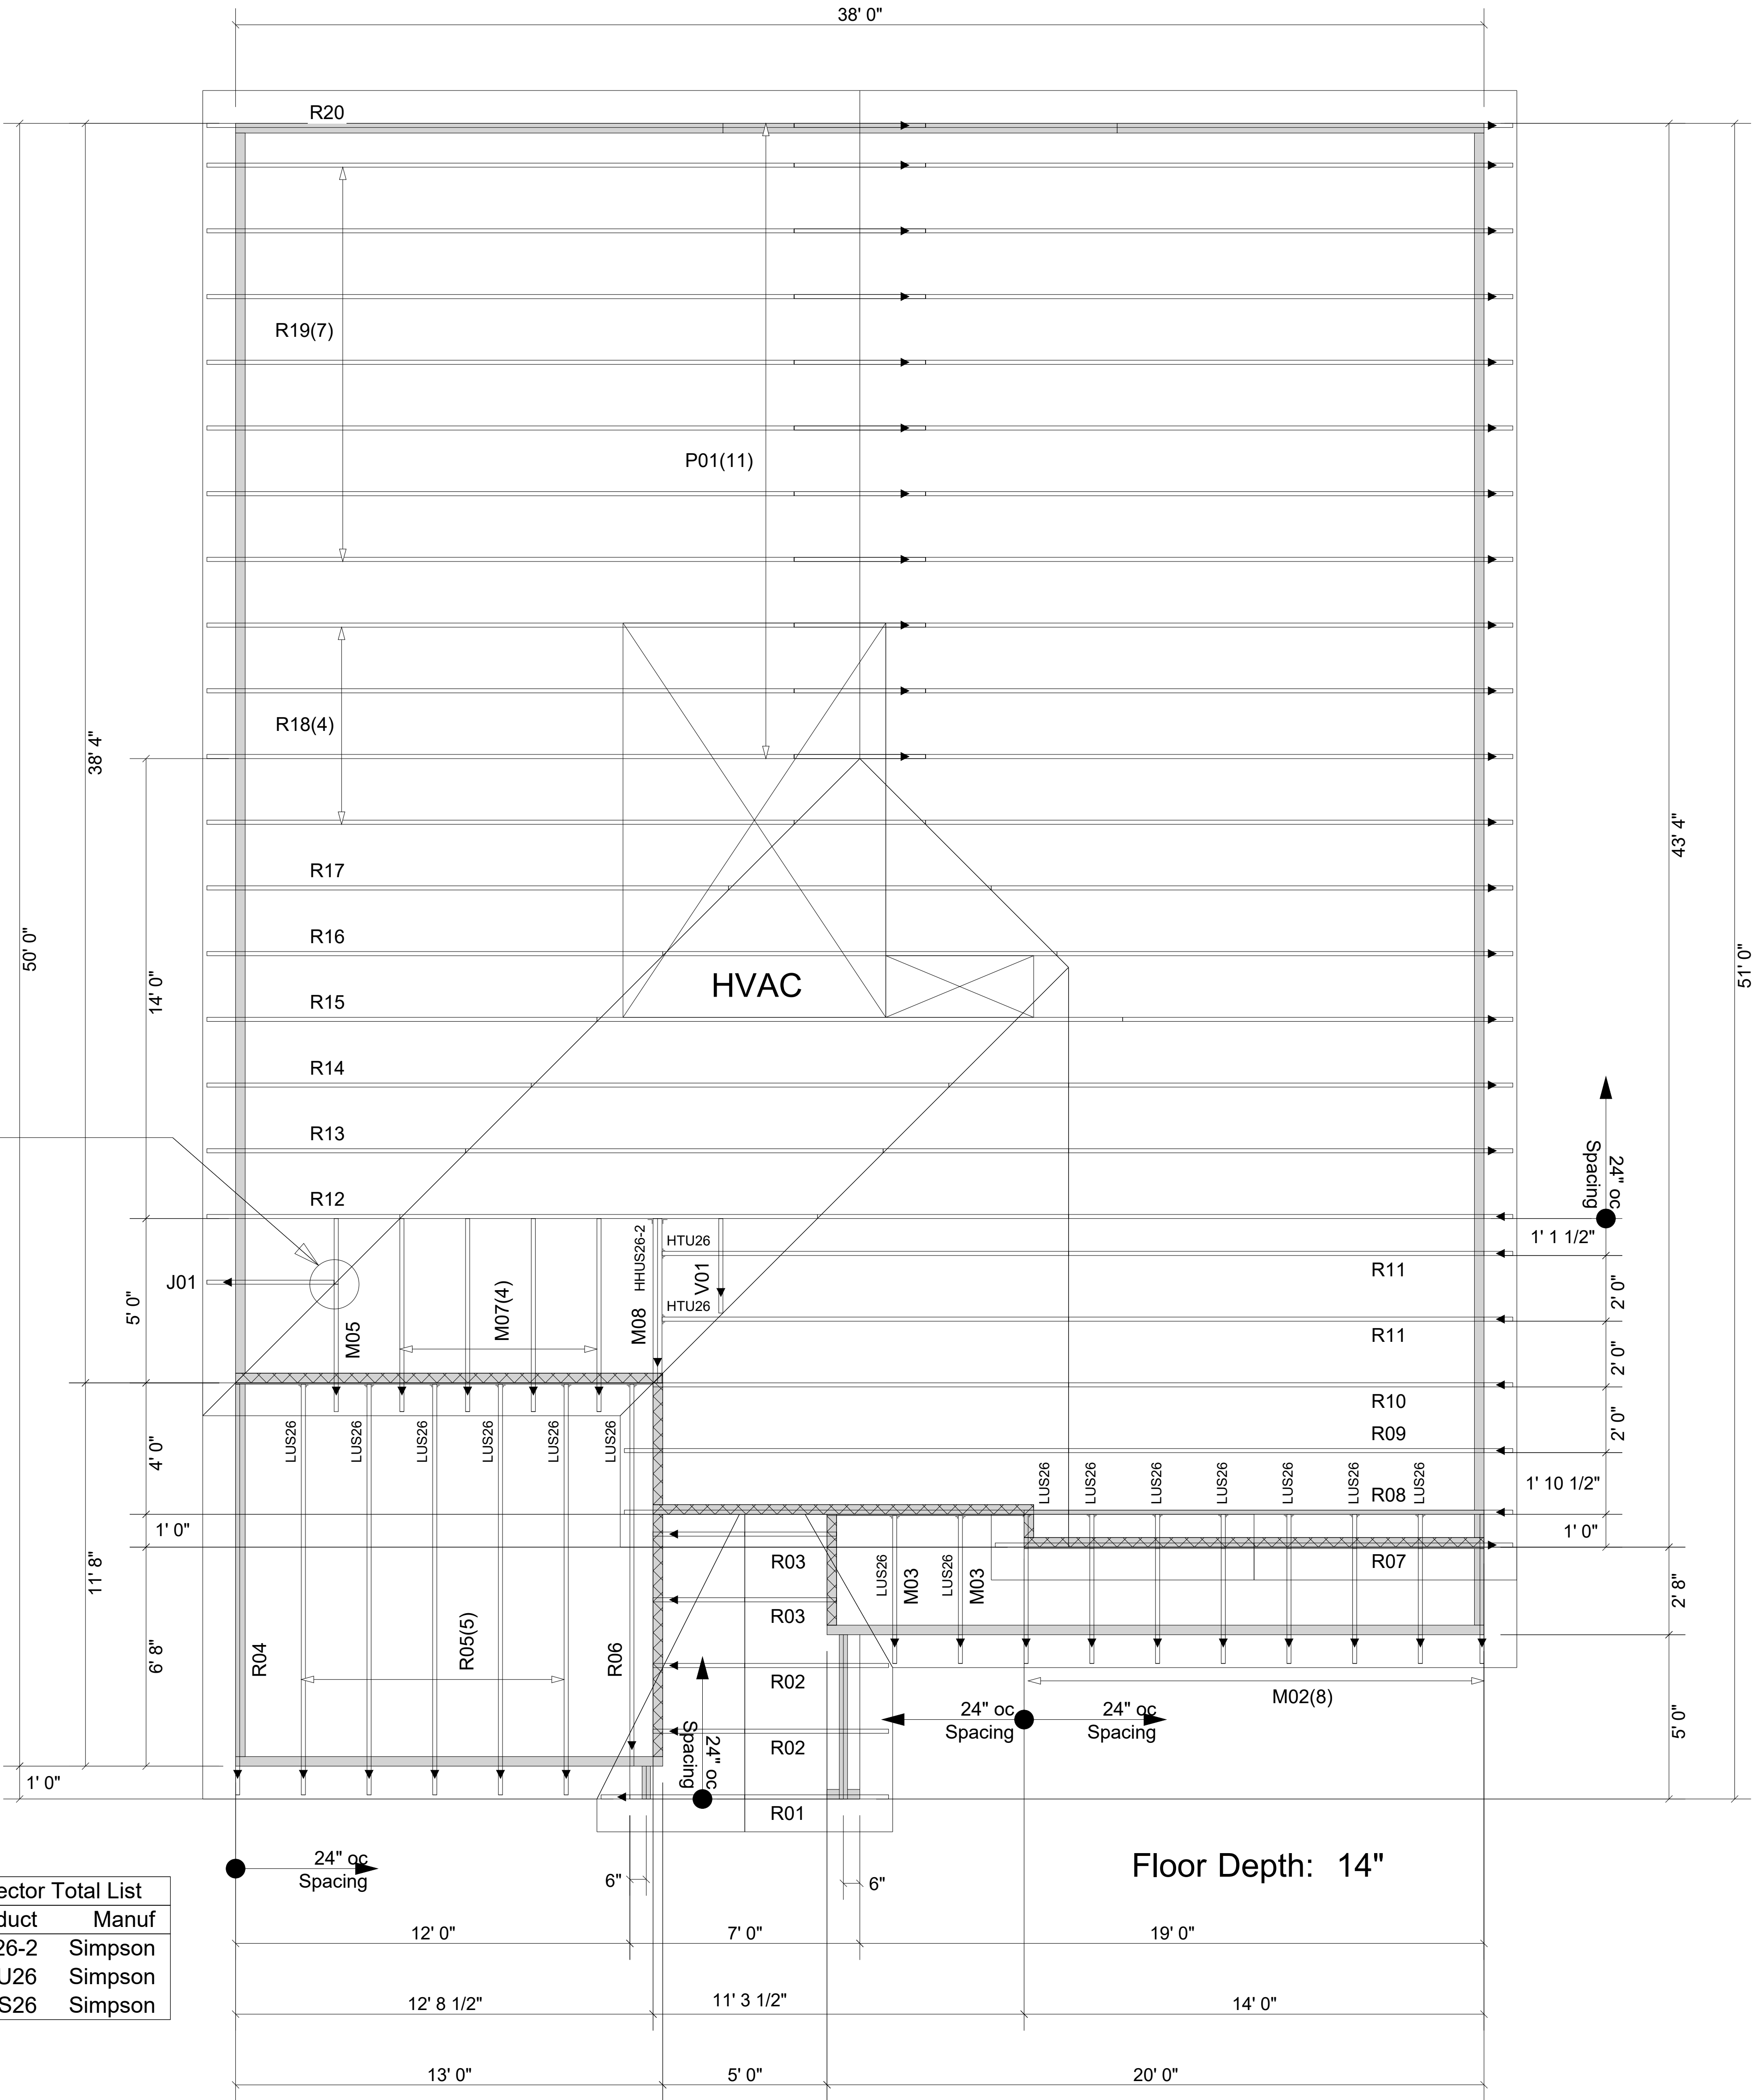

▲ = LEFT END OF TRUSS

FOR PERMIT



Moncks Corner/Easley, SC (800) 475-3999
Sparta, NC (336) 372-2226

REVISIONS:

Client: MATTAMY HOMES-RALEIGH

Job: lot 124 PROVIDENCE CREEK

Plan Information:
SEQUOIA-FC

NOT TO SCALE

Date: / /

Drawn By: MBB

Job #: 25-6337-R01
Sales Rep: KYLE GIBSON
Phone:

ROOF