

of the property shown and
establish a minimum building
setback, setbacks, setbacks
public or private use as
public sewer and/or water

office of Harnett
this certification is offered
Date: 2-22-24


Harnett County, North Carolina
Matthew S. Willis, Register of Deeds
BK 2024 PG 78-78 (1)
Recorded: 02/21/2024 10:07:47 AM
PIN: 0559-31-7104.000
Page 1 of 1
Fee Amt: \$21.00

Matthew S. Willis by:
Deputy I
Dustin Williams
Registered of Deeds of Harnett County

Filed for registration on the 21st day of February, 2024 at Harnett County, North Carolina
Certificate of Registration by Register of Deeds

I, NICHOLAS M. FRENCH PLS L-4817, CERTIFY THAT THIS PLAT WAS
DRAWN UNDER MY SUPERVISION FROM AN ACTUAL SURVEY MADE
UNDER MY SUPERVISION (PLAT DESCRIPTION DB 3797,
PG: 785-797) THAT THE RATIO OF PRECISION AS CALCULATED MEETS
OR EXCEEDS 1:10,000. THAT THIS PLAT WAS PREPARED IN
SIGNATURE REGISTRATION NUMBER AND SEAL THIS 14th DAY OF
FEBRUARY A.D. 2024
THE SURVEY CREATES A SUBDIVISION OF LAND WITHIN THE AREA OF
A COUNTY OR MUNICIPALITY THAT HAS AN ORDINANCE THAT
REGULATES PARCELS LAND.
NICHOLAS M. FRENCH PLS L-4817
2-12-24
DATE

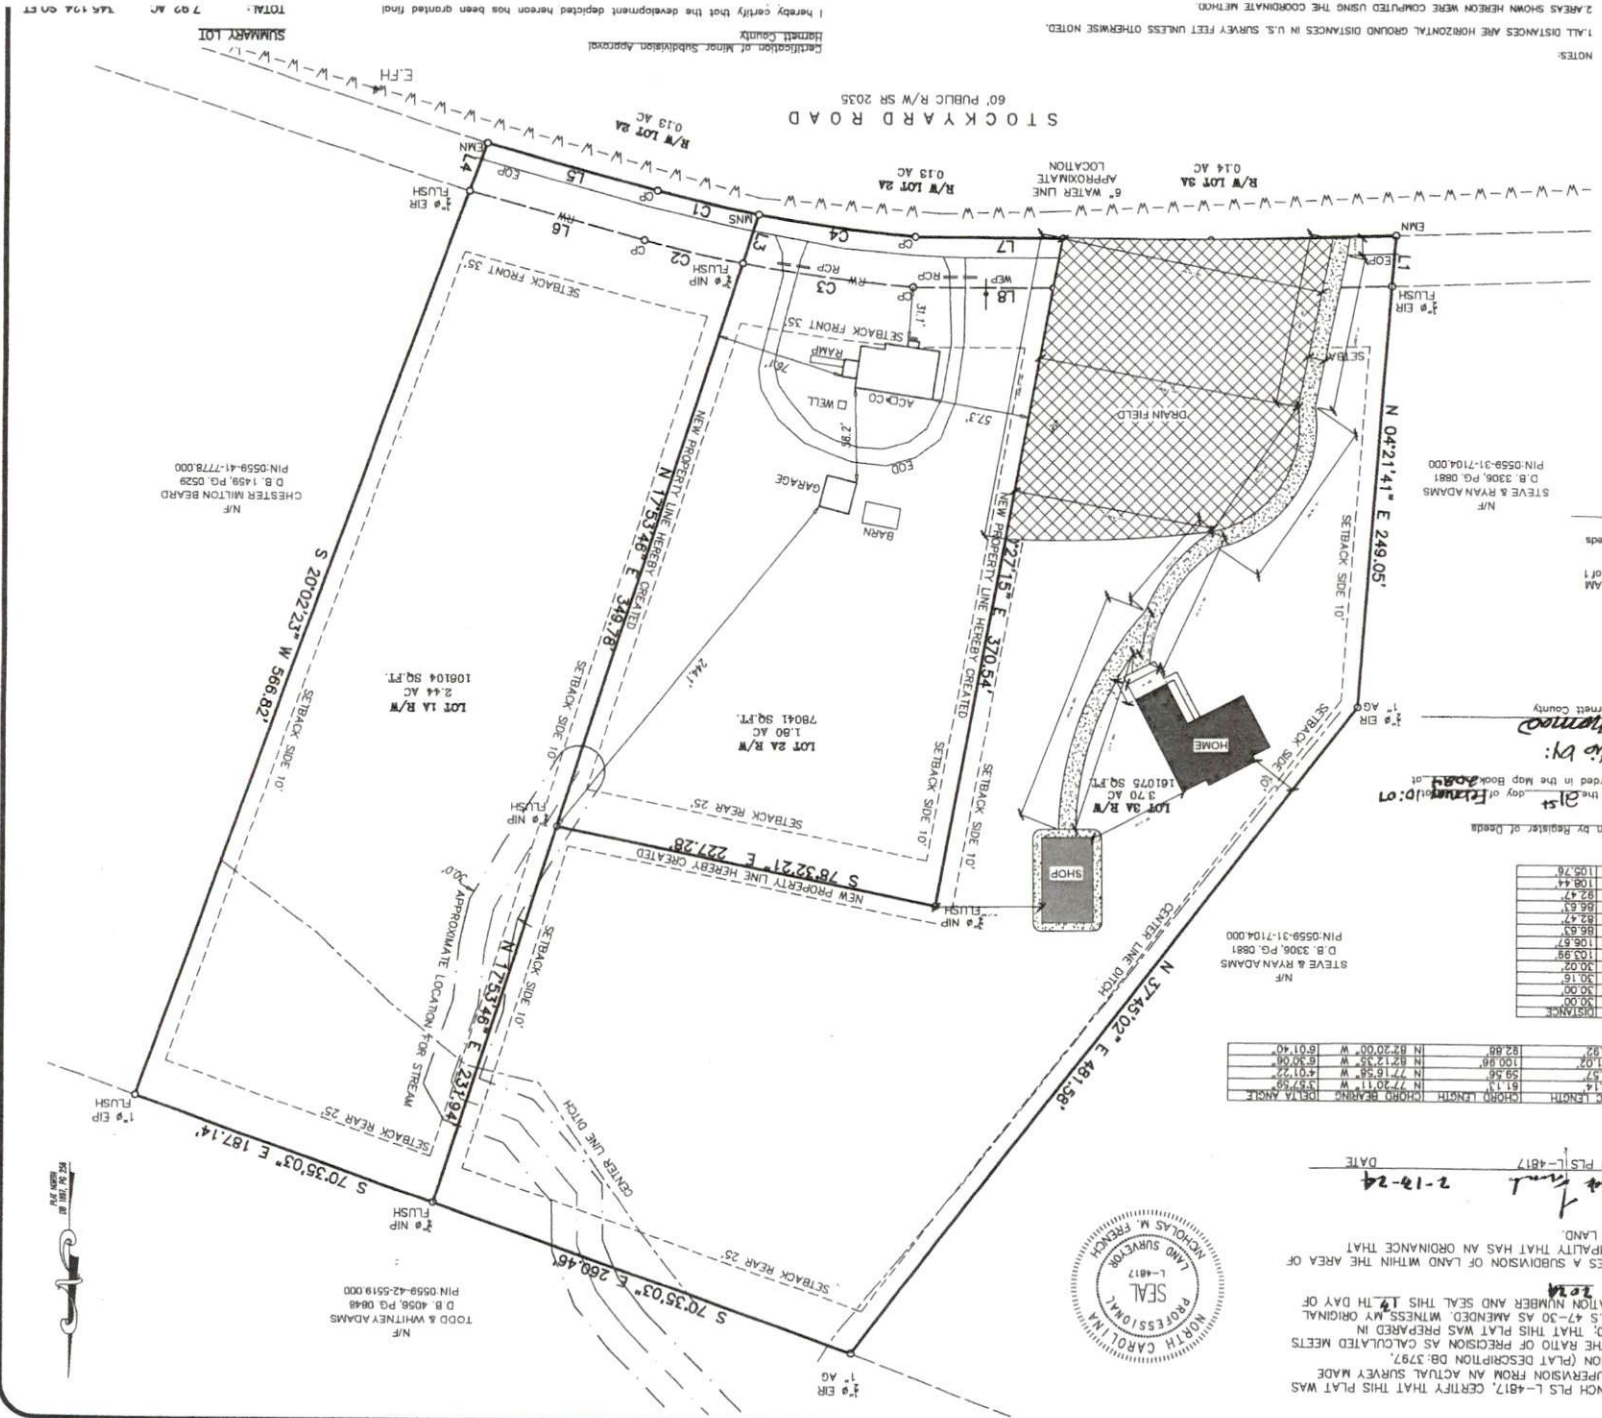

INIOR SUBDIVISION

MONICA & JOSE VELEZ

STOCKYARD ROAD, LILLINGTON NC
LINGTON TWP, HARNETT CO., N.C.
57 PG: 785-797 PIN: 0559-41-4971.000

REVISIONS:
1-REVISION 01/19/24 BMC

ECLS
GLOBAL, INC.
U.S. VETERAN-OWNED
19 N. MCKINLEY ST.
COATS, NC 27521
910.897.3257 ECLSGlobal.COM