
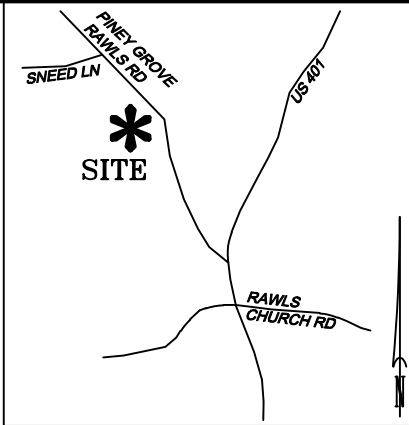


LEGEND


- MATHEMATICAL POINT
- CONTROL CORNER
- ▣ WATER METER
- ⊙ SEWER CLEAN OUT
- ⛑ FIRE HYDRANT

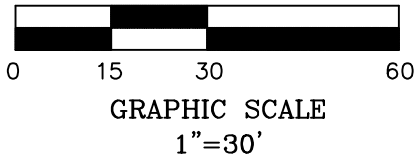

VICINITY MAP (NTS)

RESTFUL POINT

50' PUBLIC RIGHT OF WAY & UTILITY
BM 2025 PG 91

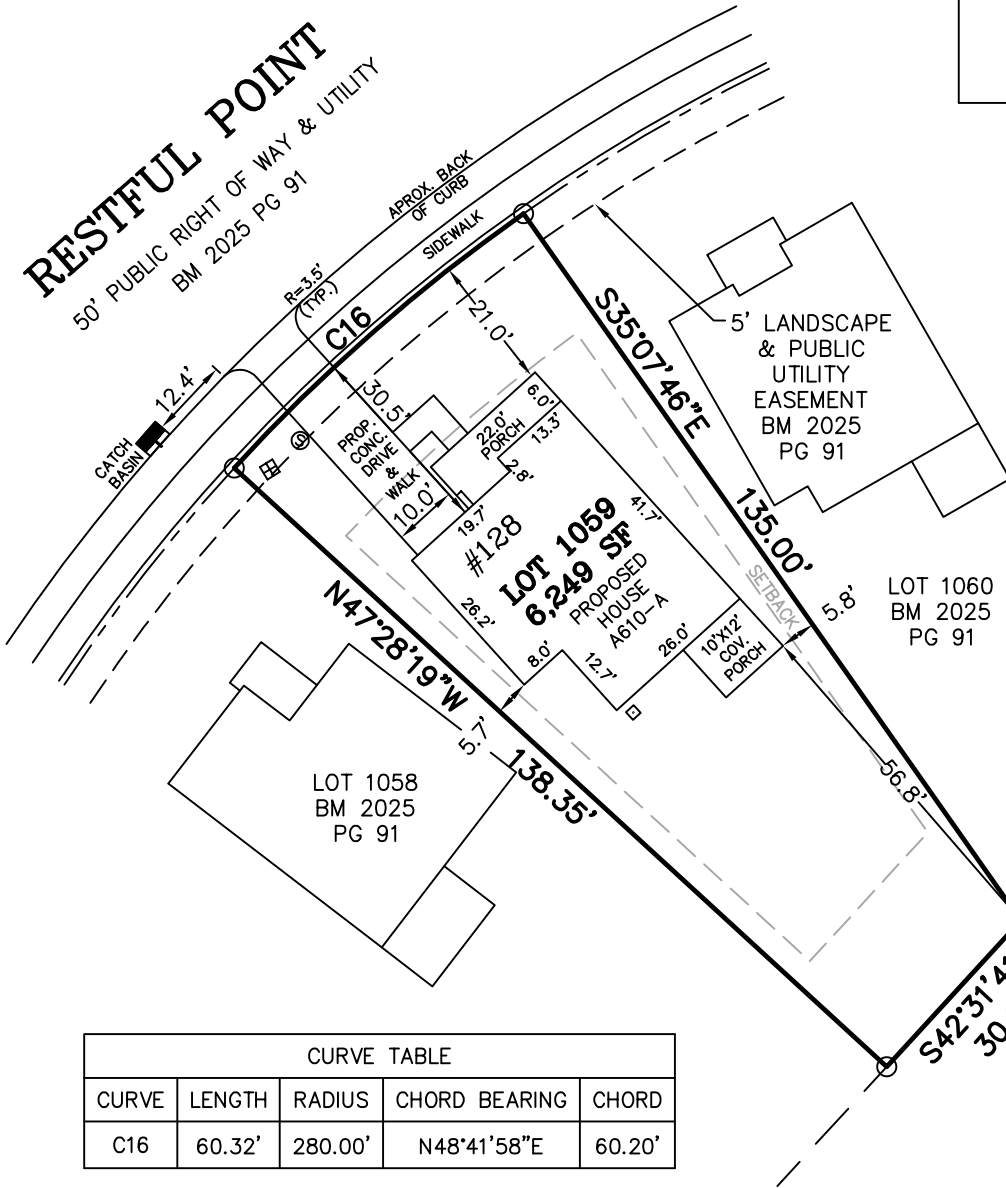

CURVE TABLE				
CURVE	LENGTH	RADIUS	CHORD BEARING	CHORD
C16	60.32'	280.00'	N48°41'58"E	60.20'

GREENFIELD SERENITY
DEVCO LLC
D.B. 4215, PG. 1346
LOT 5
SERENITY
B.M. 2021, PG. 21-26
P.I.N. 0645-72-7454.000
P.I.D. 080655 0034 01

SEE NOTES

NOTES:

- REFERENCE HARNETT CO. BM 2025, PG 89-93 FOR BOUNDARY INFORMATION, NORTH INDEX & TIE LINES TO SUBDIVISION CONTROL CORNERS.
- ZONED: RA-30, RA-40, & CONSERVATION.
- SETBACKS, PER BM 2025 PG 89:
43' LOT WIDTH:
FRONT YARD-20', SIDE YARD-4' & 4' OR 0' & 8',
REAR YARD-20', CORNER YARD-12'.
>43' LOT WIDTH:
FRONT YARD-20', SIDE YARD-5', REAR YARD-20',
CORNER YARD-12'.
- PROPERTY IS NOT LOCATED WITHIN A SPECIAL FLOOD HAZARD AREA AS SCALED FROM THE NFIP FIRM No. 3720065500L (EFFECTIVE DATE: JULY 19, 2022).

MAXIMUM BUILT-UPON AREA-2,300 SF

TOTAL ESTIMATED IMPERVIOUS-1,896 SF	
SITE	SQ. FT.
HOUSE	1,413
DRIVEWAY	304
LEAD WALK	50
PATIO	120
A/C PAD	9

PERMIT PLAN LOT: 1059

SERENITY SUBDIVISION, PHASE 3B
HECTOR'S CREEK TOWNSHIP, HARNETT COUNTY, NC

SURVEYED FOR
DAVID WEEKLEY HOMES
1901 N. HARRISON AVENUE, SUITE 200
CARY, NC 27513

I HEREBY CERTIFY THAT THE BUILDING WILL LIE WHOLLY ON THE LOT. THIS PLAT IS OF AN EXISTING PARCEL OF LAND. THIS IS NOT A SURVEY AND NOT FOR RECORDATION PURPOSES.

PRELIMINARY PLAN

MATTHEW A. HAYES, PLS L-4516



MSS LAND CONSULTANTS, PC
"Committed to Total Quality Service"
Firm License: C-2070
EST. 1998

6118 St. Giles St
(Suite E)
Raleigh, NC 27612
Phone (919) 510-4464
Fax (919) 510-9102
Email: hayesm@mssland.com

DATE: 07/18/2025 SCALE: 1"=30' DRAWN:CKC CHECK: FILE: DWH-22-02

REV: 07/22/2025 ROTATED HOUSE