

Soil Units

 Unsuitable



01 May 2025


Figure 1
Soil Map for Septic Suitability

CLYDE ROAD S.R. 1025
65' R/W (PAVED ROAD)

 Suitable for Modified Systems

Suitable for Low Profile Systems

 Unsuitable

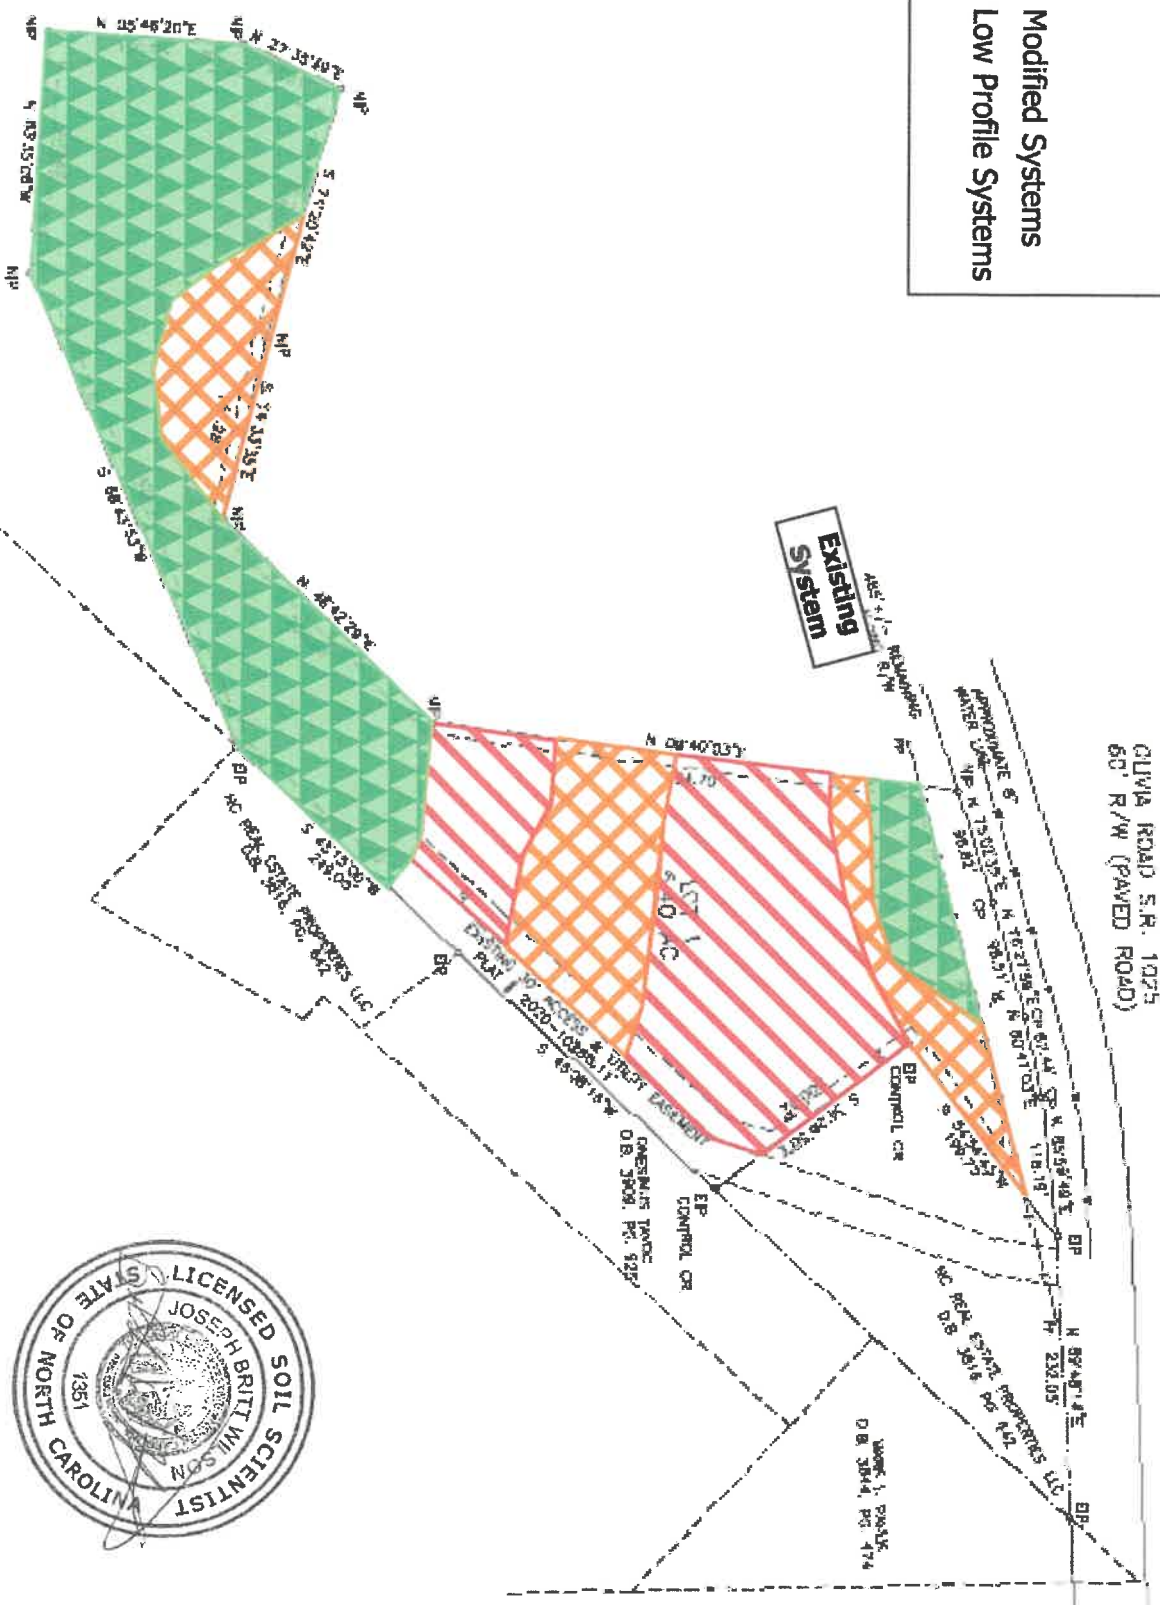

Hal Owen & Associates Inc.
PO Box 400, Lillington, NC 27546

0 150 300 ft



For reference only. Not a survey.

4475 Olivia Road, Harnett Co.

PIN 9568-24-7877

01 May 2025

Figure 1

Soil Map for Septic Suitability

