


TBD Myrtle Oak Dr.
Magnolia Hills Lot 52
PIN: 9567-13-6135

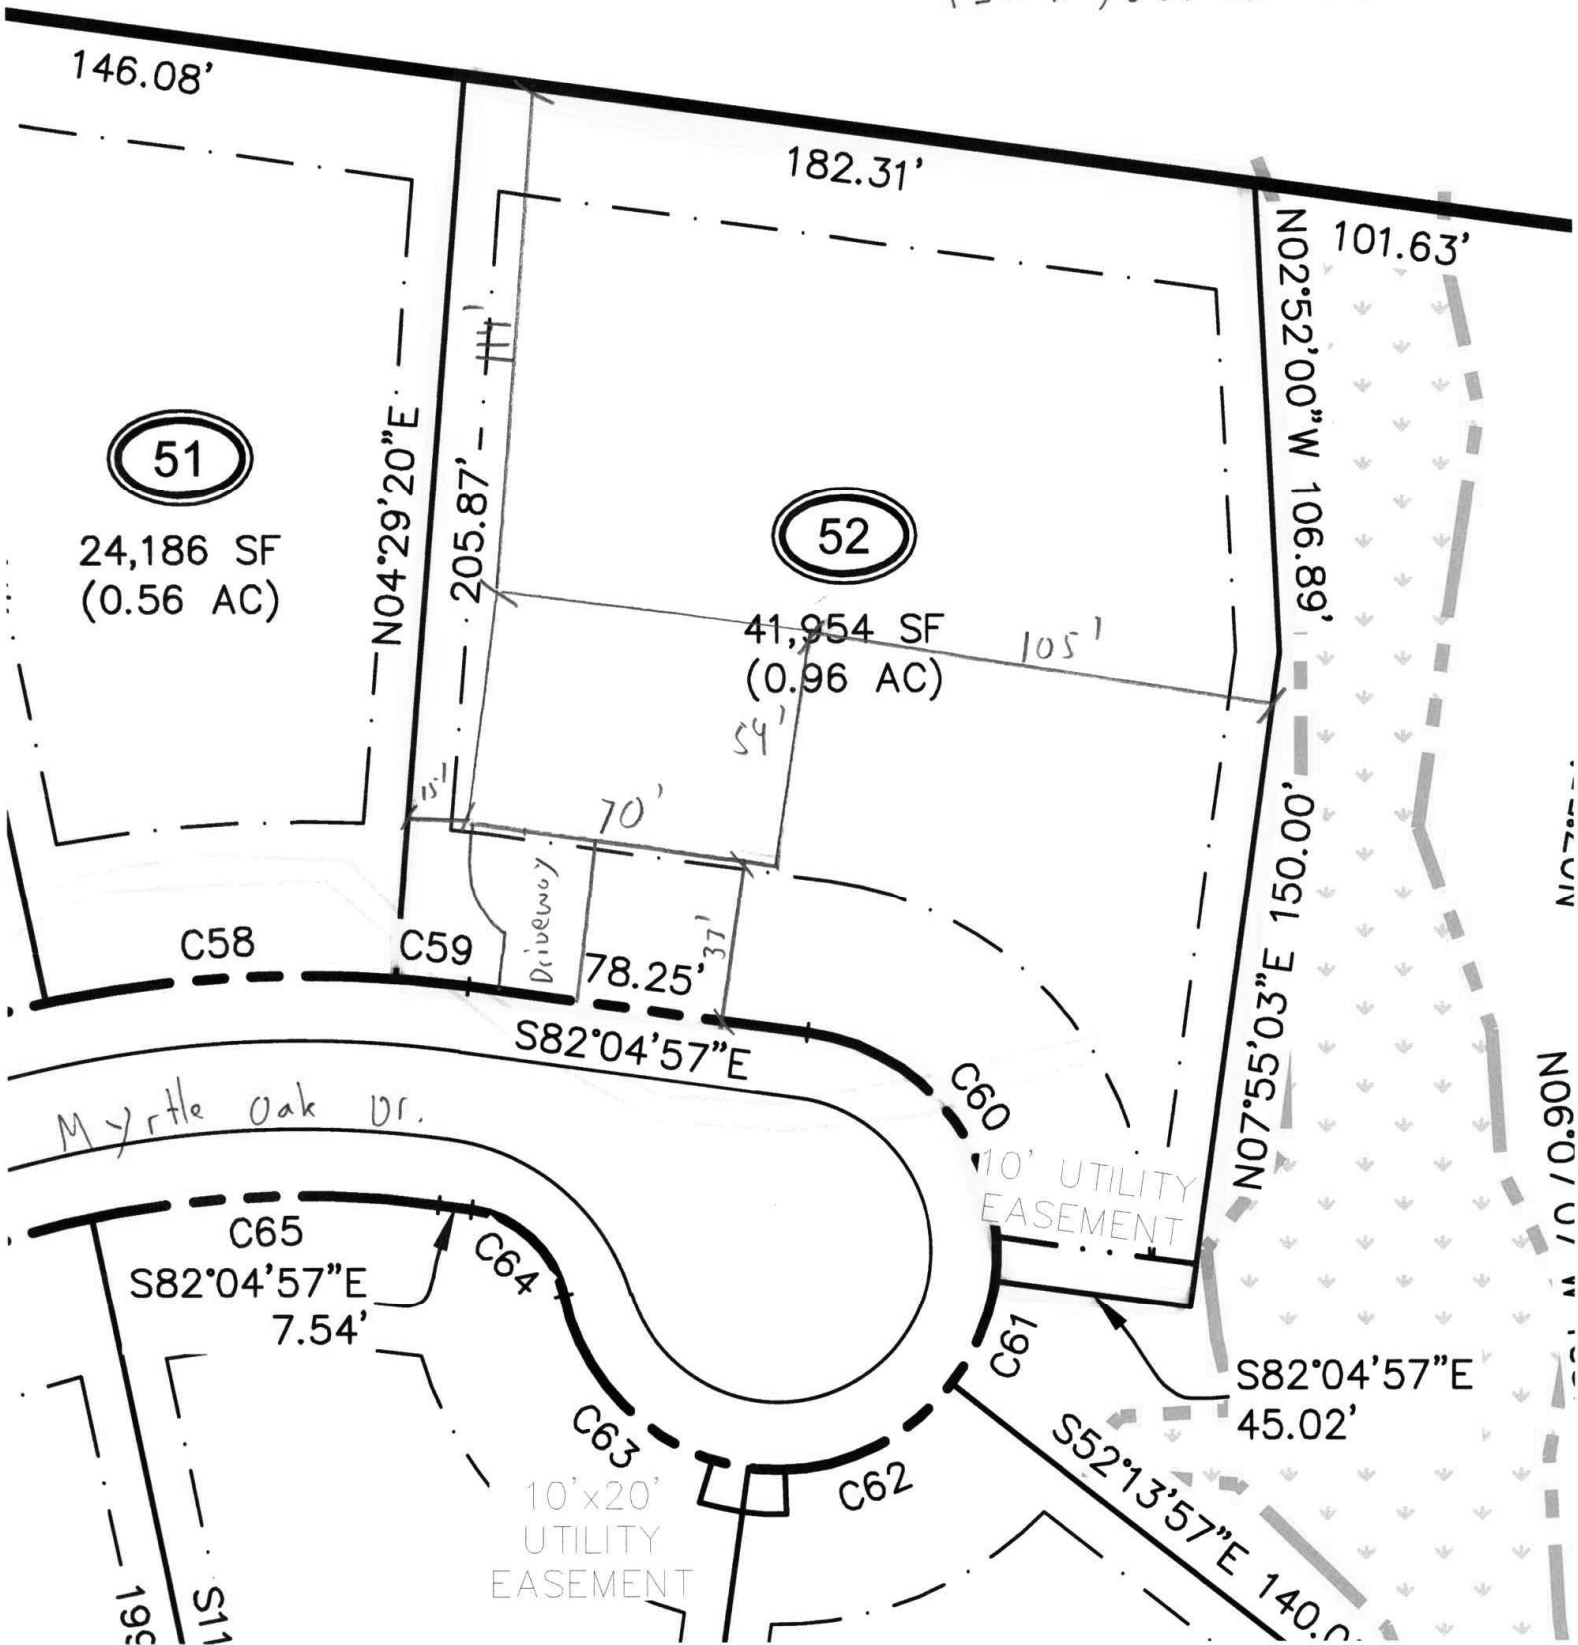

House Box = 70' wide x 54' deep