


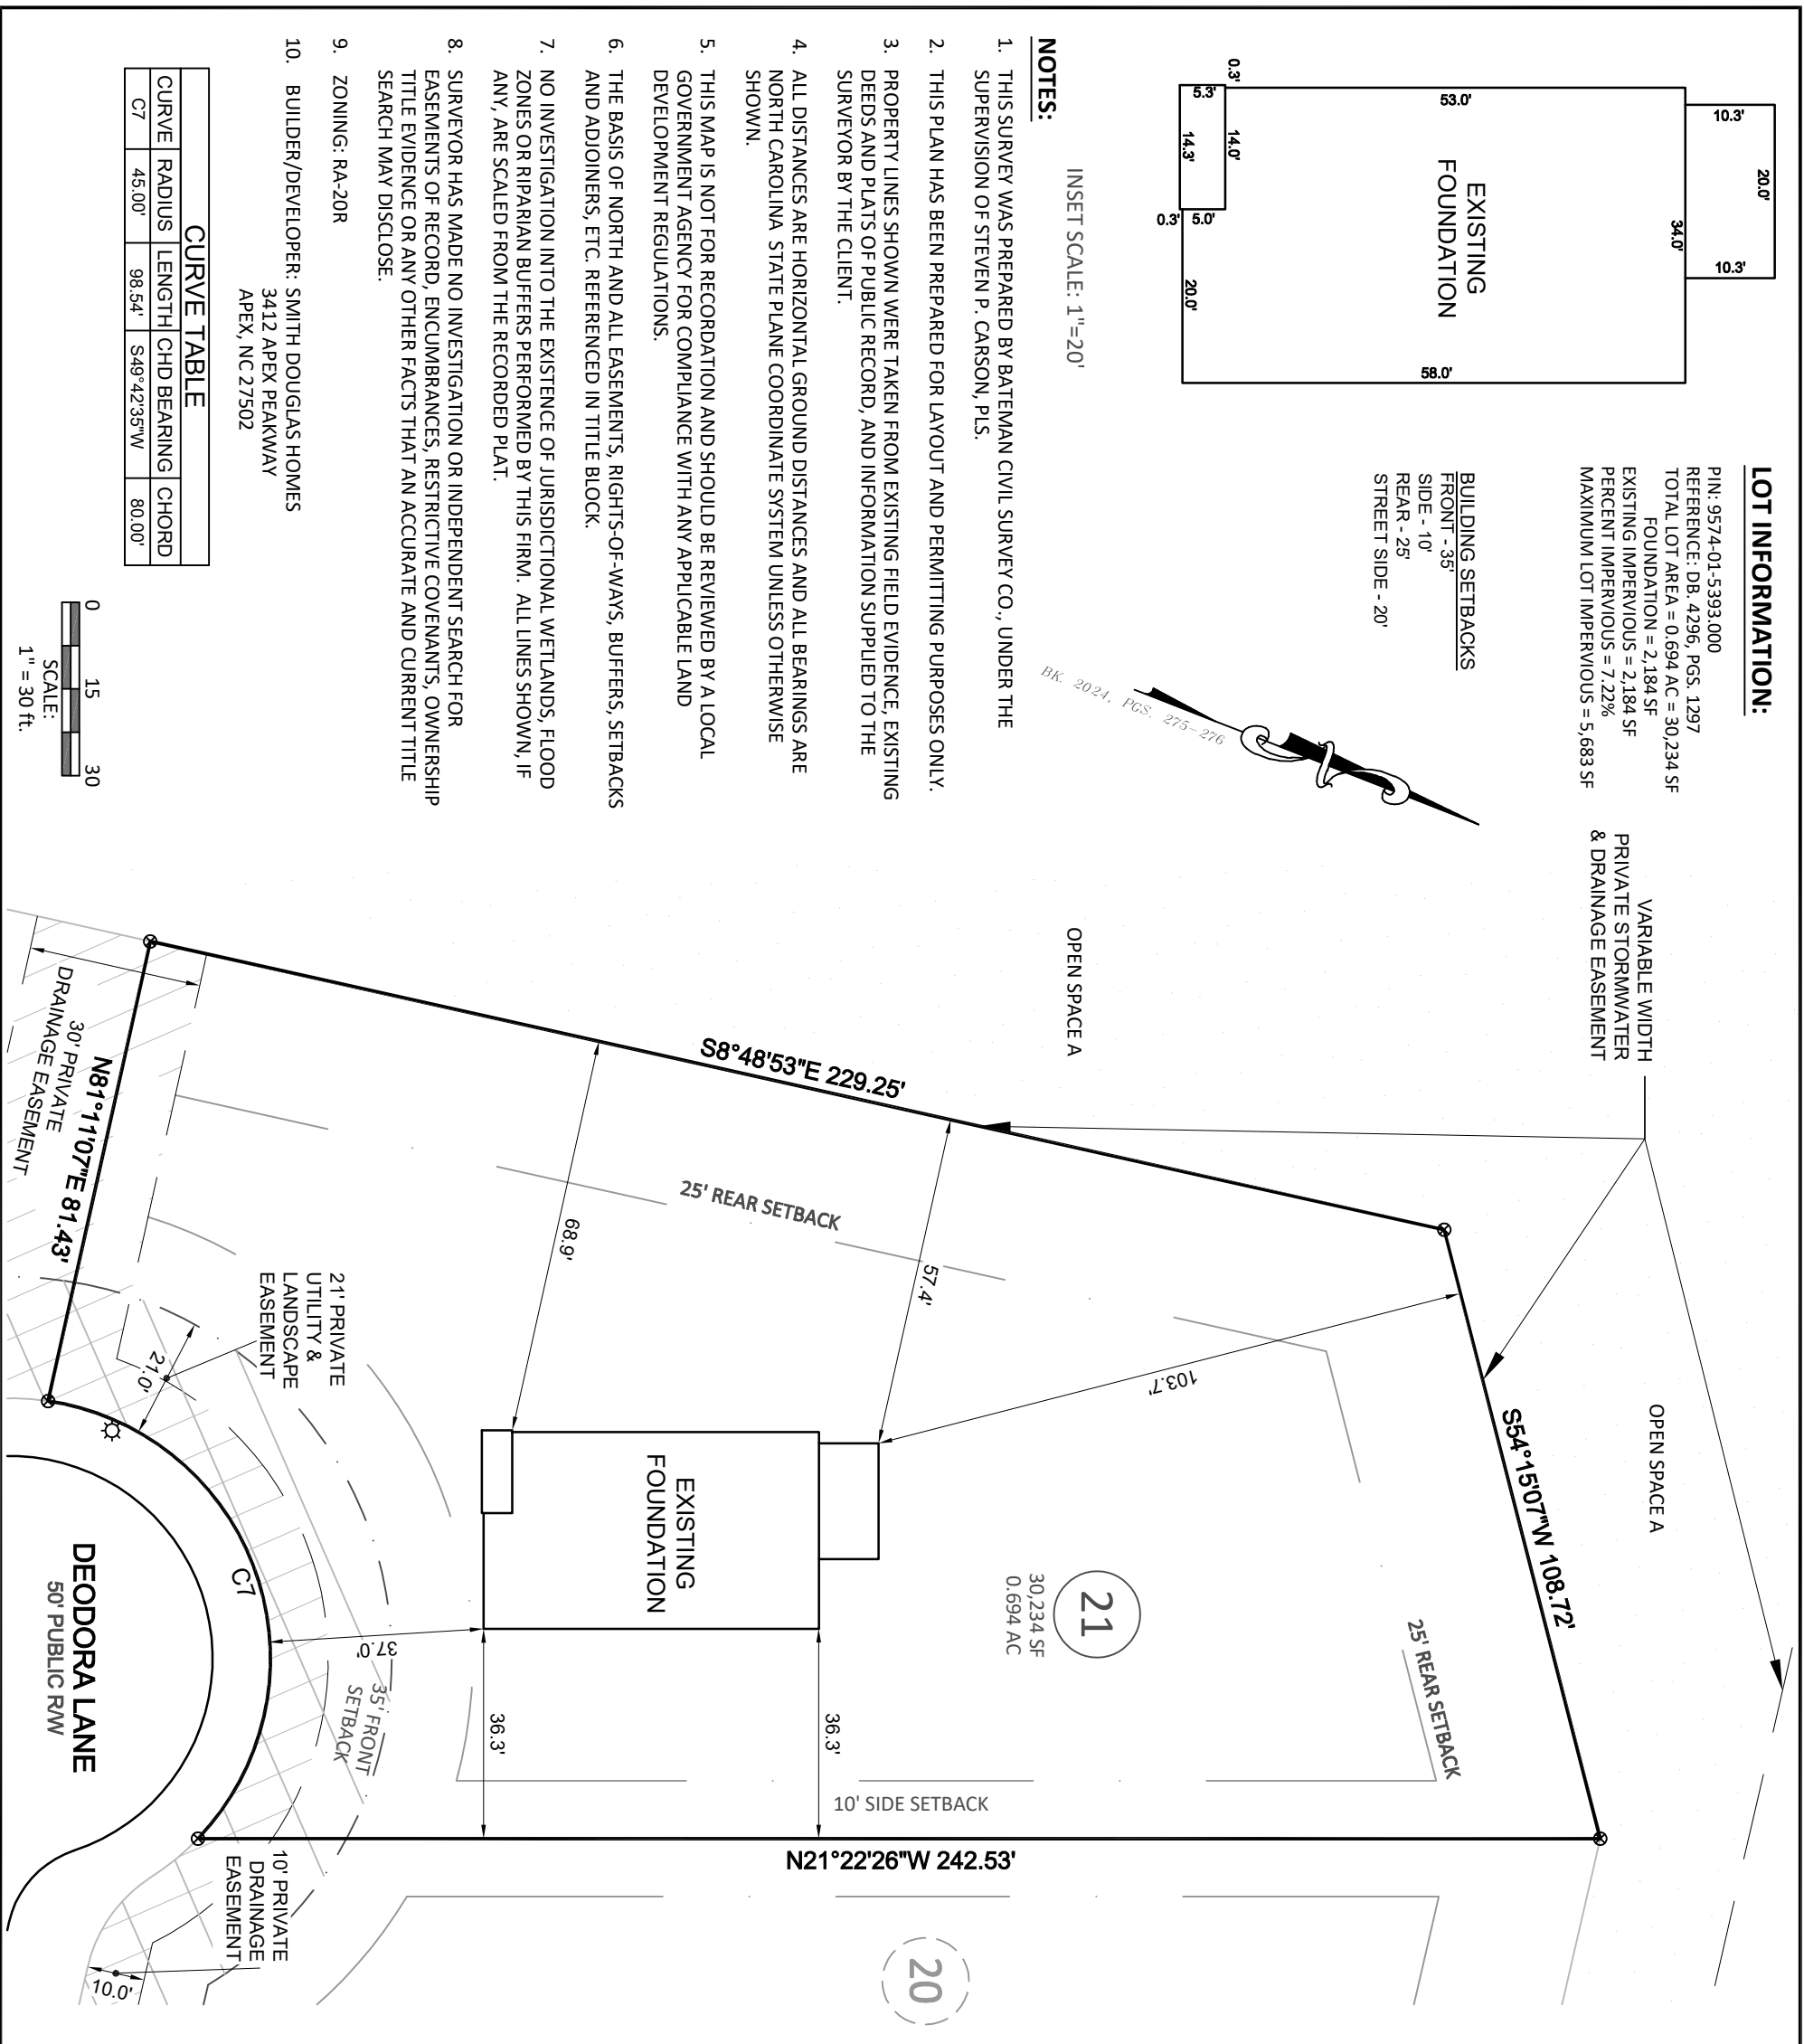

Bateman Civil Survey Company
Engineers • Surveyors • Planners
2524 Reliance Avenue, Apex, NC 27539 Ph: 919.577.1080 Fax: 919.577.1061
www.batemancivilsurvey.com info@batemancivilsurvey.com
NCBELS Firm No. C-2378

VICINITY MAP
(Not to Scale)

CAMERON HILL RD

WEST RD

MARKS RD

RIPLEY RD

MC DUFFIE RD


SITE

LEGEND

PO = FRONT COVERED PORCH
SP = SCREENED PORCH/PATIO
CD = COVERED PORCH/PATIO
WP = WOOD DECK
SW = SIDEWALK
DW = CONC DRIVEWAY
S = STOOP
⊗ = COMPUTED POINT
X = MAG NAIL FOUND
● = IRON PIPE FOUND (IPF)
● = IRON PIPE SET (IPS)
● = DRILL HOLE FOUND
[M] = WATER METER
CO = CLEAN OUT
AC = AIR CONDITIONER PAD
⊗ = SEWER MANHOLE
[E] = ELECTRIC BOX
⊗ = CABLE BOX
[T] = TELEPHONE PEDESTAL
CB = CATCH BASIN/CURB INLET
IC = IRRIGATION CONTROLLER
⊗ = PROPOSED LIGHT POLE
⊗ = UTILITY POLE
= FIRE HYDRANT
DI = DRAIN INLET
WV = WATER VALVE
X = STREET SIGN
YI = YARD INLET
G = GAS METER
PL = PROPERTY LINE

I, STEVEN P. CARSON, CERTIFY THAT THIS PLAT WAS DRAWN UNDER MY DIRECT SUPERVISION FROM A SURVEY MADE UNDER MY SUPERVISION (PLAT BOOK REFERENCED IN TITLE BLOCK); THAT THE BOUNDARIES NOT SURVEYED ARE CLEARLY INDICATED AS DRAWN FROM INFORMATION LISTED UNDER REFERENCES; THAT THE RATIO OF PRECISION AS CALCULATED IS 1:10,000+; AND THAT THIS MAP MEETS THE REQUIREMENTS OF THE STANDARD OF PRACTICE FOR LAND SURVEYING IN NORTH CAROLINA. L-4752

DATED: _____

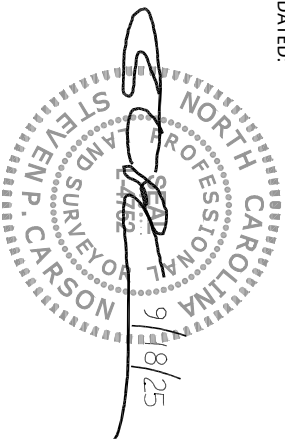

This map is of an existing parcel of land and is only intended for the parties and purposes shown. This map not for recordation. No title report provided.

FOUNDATION SURVEY FOR SMITH DOUGLAS HOMES	CEDAR POINTE - LOT 21 384 DEODORA LANE, CAMERON, NC JOHNSONVILLE TOWNSHIP, HARNETT COUNTY DATE: 9/18/25 DRAWN BY: DOM CHECKED BY: SPC	REFERENCE: BK. 2024, PGS. 275-276 BCS# 240381 SCALE: 1" = 30'
---	--	--