


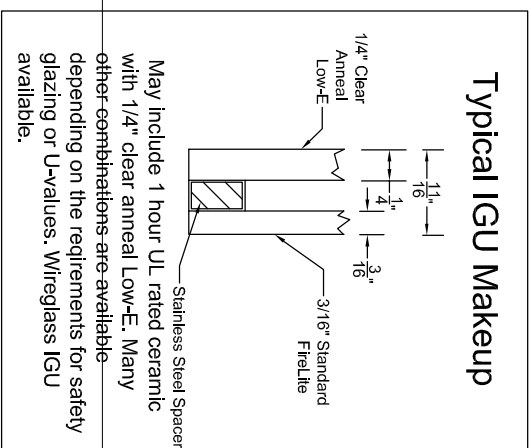
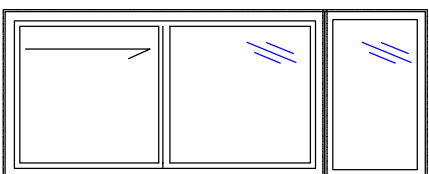
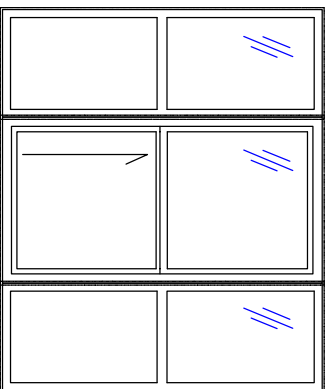
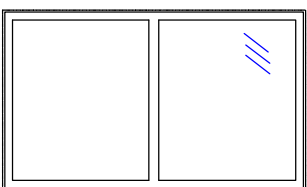
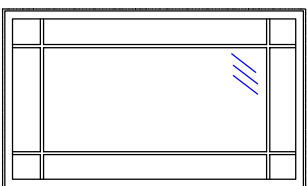
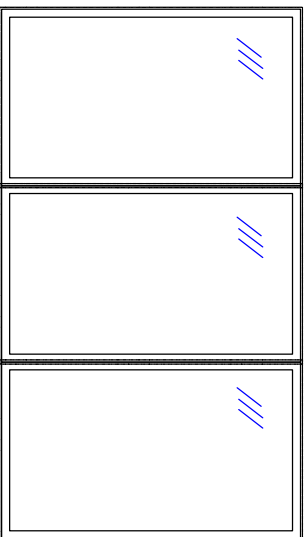


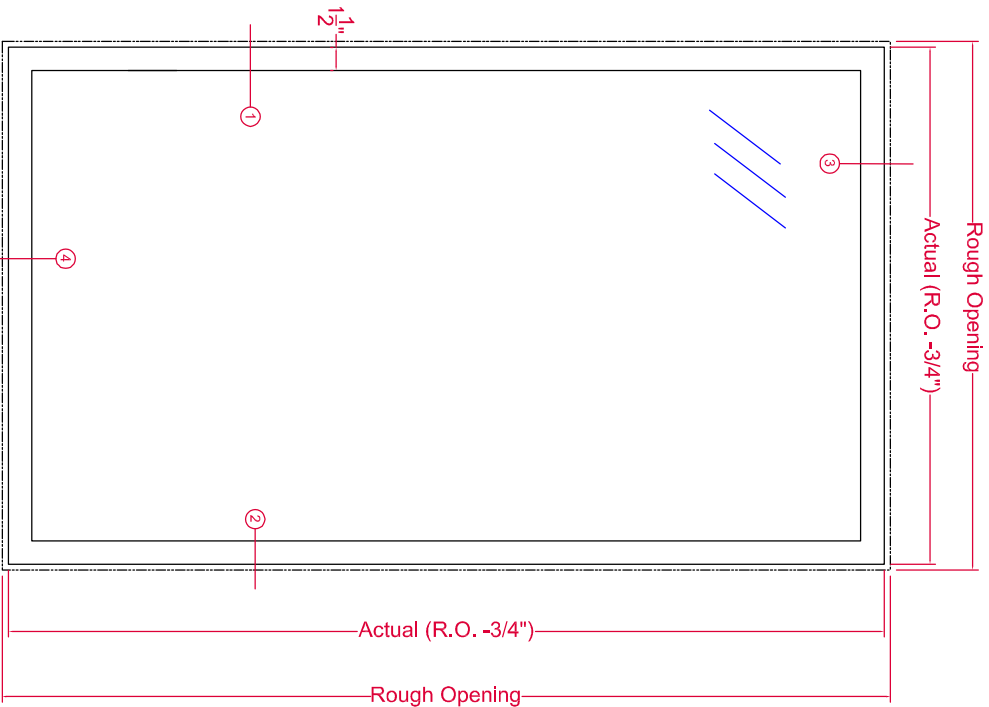

Typical Exterior Elevation
Fyre-Tec Series 950 Fixed Lite Window
45- or 60-Minute UL Rated

Series 950 Fixed Lite Window			
DWG BY	JDD	DATE	11-30-2015
CHK'D BY		SCALE	1:8
TOLERANCE:		P.O. Box 278, 701 Centennial Road Wayne, NE 68787	
1. FRACTIONS +/- 1/16		PAGE 1/3	
2. DECIMALS +/- .0625		DWG No. MODEL 950	
3. ANGLES +/- 1/2 DEGREE			
EXCEPT AS NOTED			
PART			

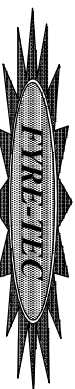

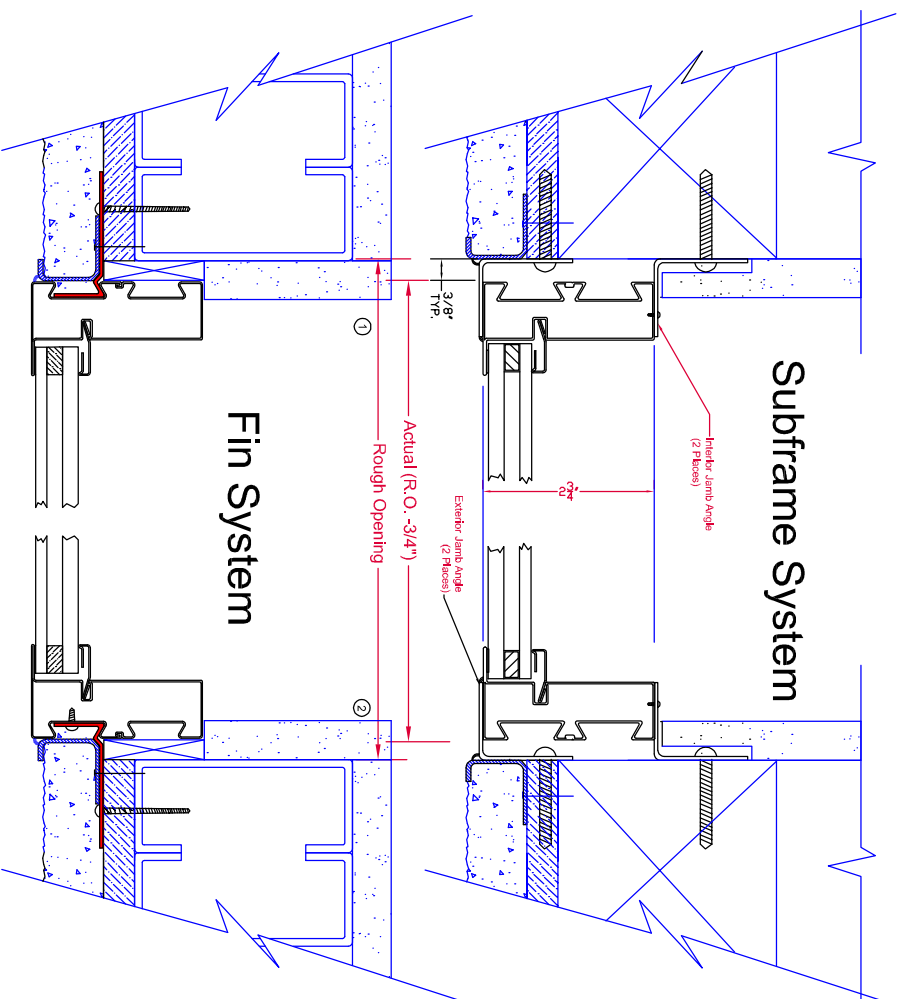

JAMB

DWN BY
JDD

CHK'D BY

DATE
11-30-2015

SCALE
1:2




P.O. Box 278, 701 Centennial Road
Wayne, NE 68787

PAGE
3/3


DWG NO. MODEL 950

- TOLERANCE:
1. FRACTIONS $\pm 1/16$
 2. DECIMALS $\pm .0625$
 3. ANGLES $\pm 1/2$ DEGREE
- EXCEPT AS NOTED

DATE

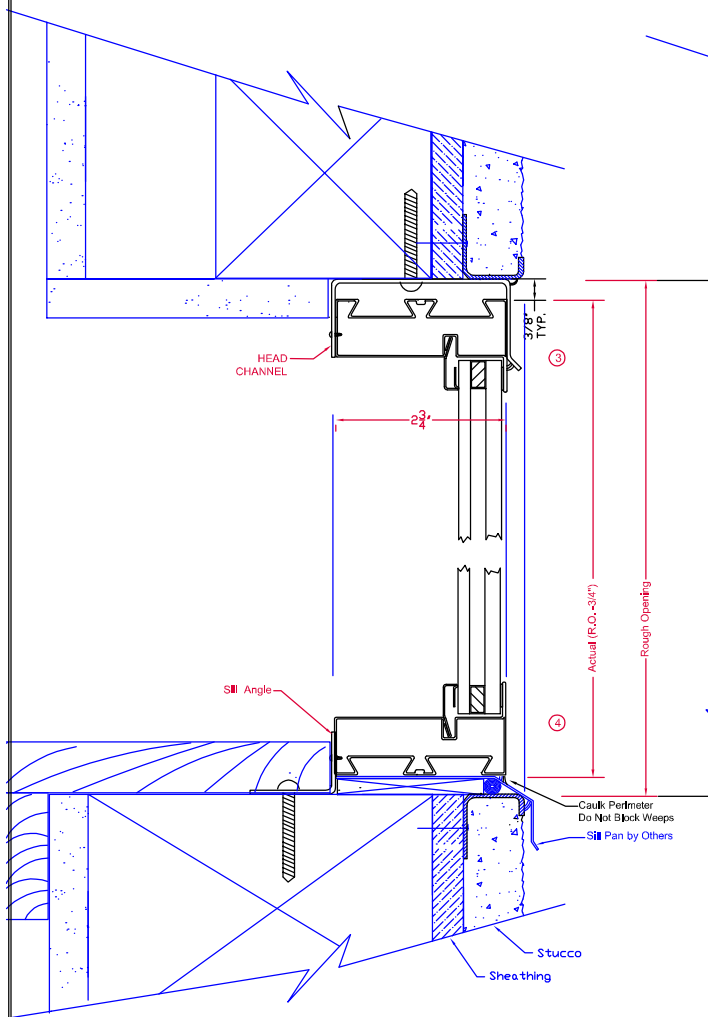

Subframe System

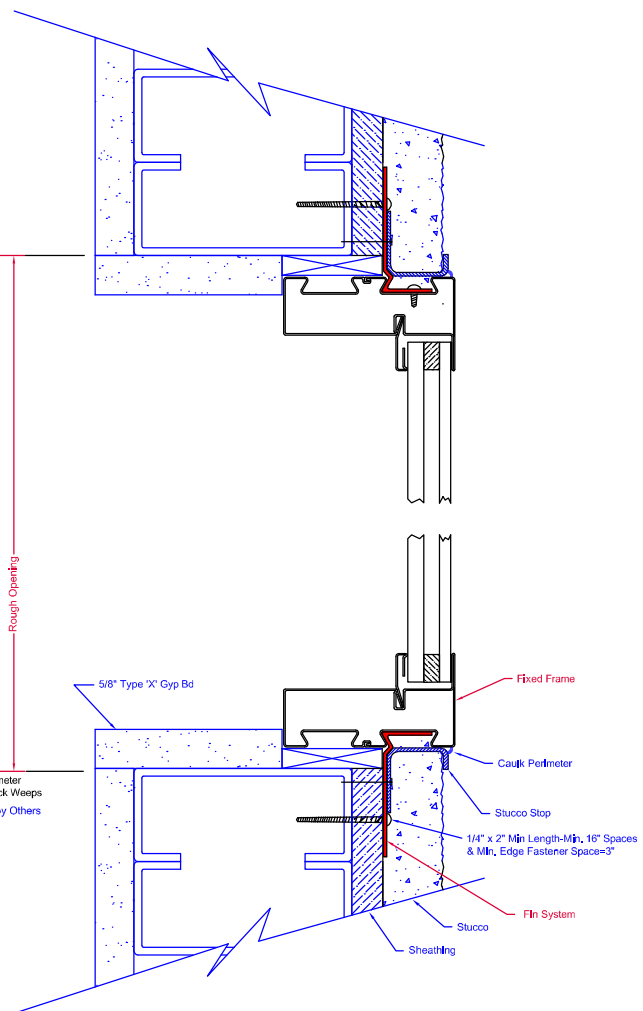

Fin System

HEAD/SILL

DWN BY

JDD

CK'D BY

DATE

11-30-2015

SCALE

1:2

TOLERANCE:

1. FRACTIONS $\pm 1/16$
2. DECIMALS $\pm .0625$
3. ANGLES $\pm 1/2$ DEGREE

EXCEPT AS NOTED

MAT'L



P.O. Box 278, 701 Centennial Road
Wayne, NE 68787

PAGE

2/3

DWG No.

MODEL 950