



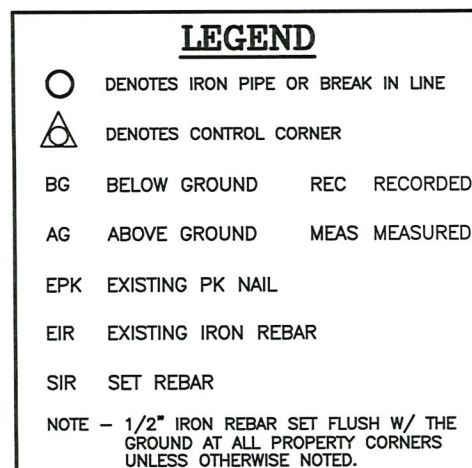

CURVE	LENGTH	RADIUS	CHORD	CHORD BEARING
C1	8.58'	205.00'	8.58'	S26°45'49"W
C2	8.79'	205.00'	8.79'	S26°47'34"W

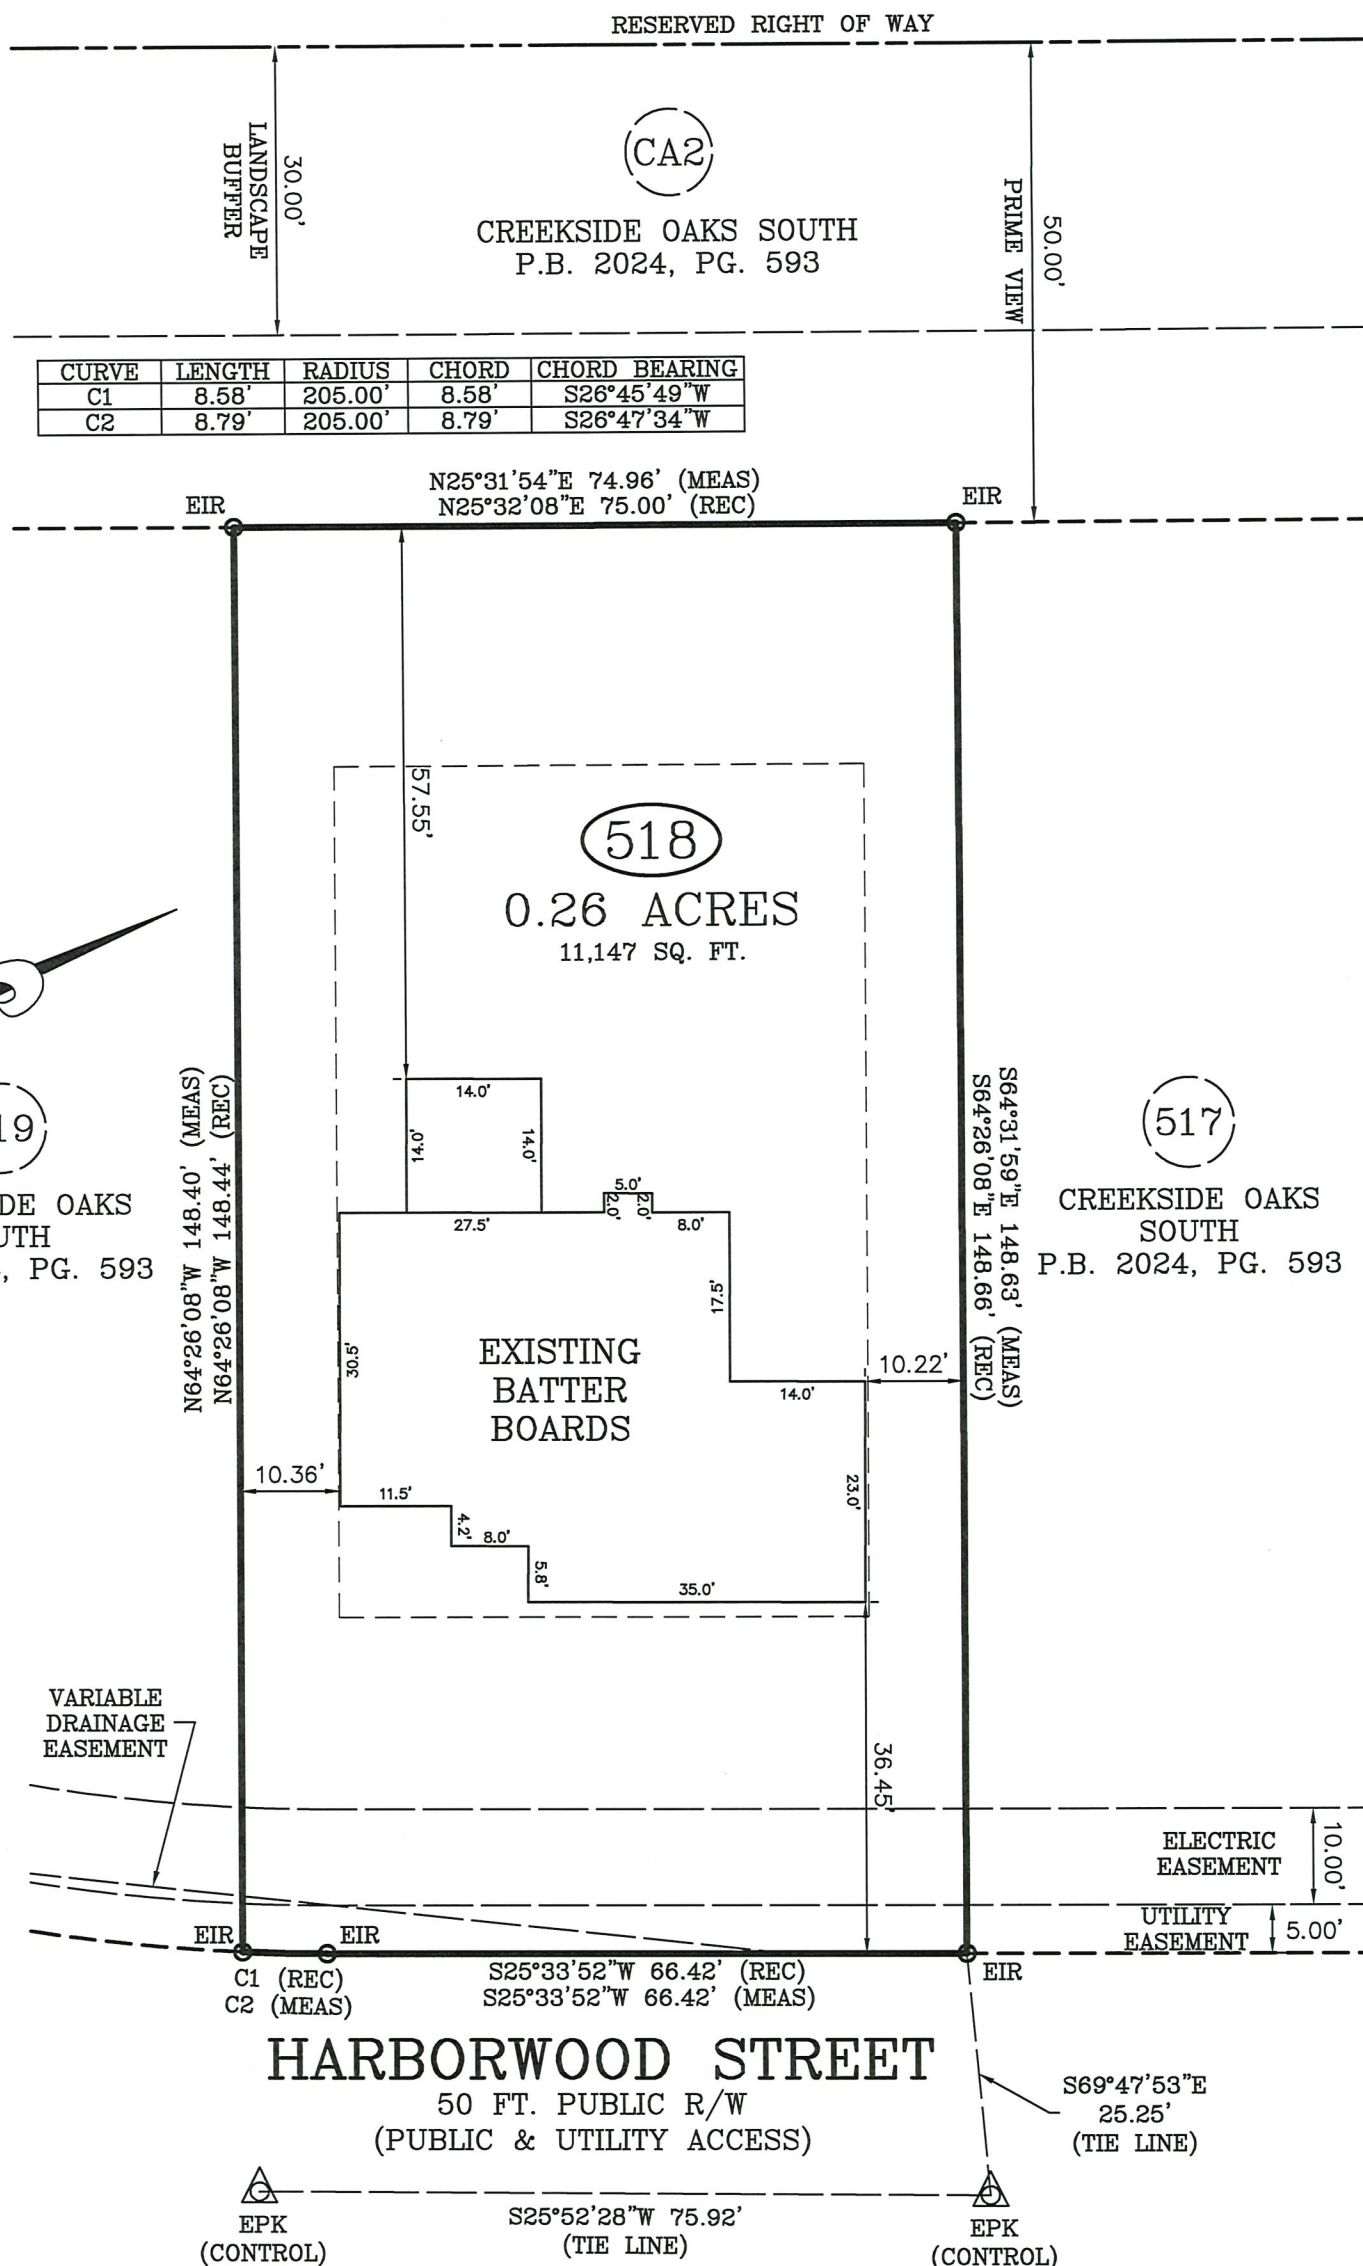

W. Larry King, Professional Land Surveyor L-1339