


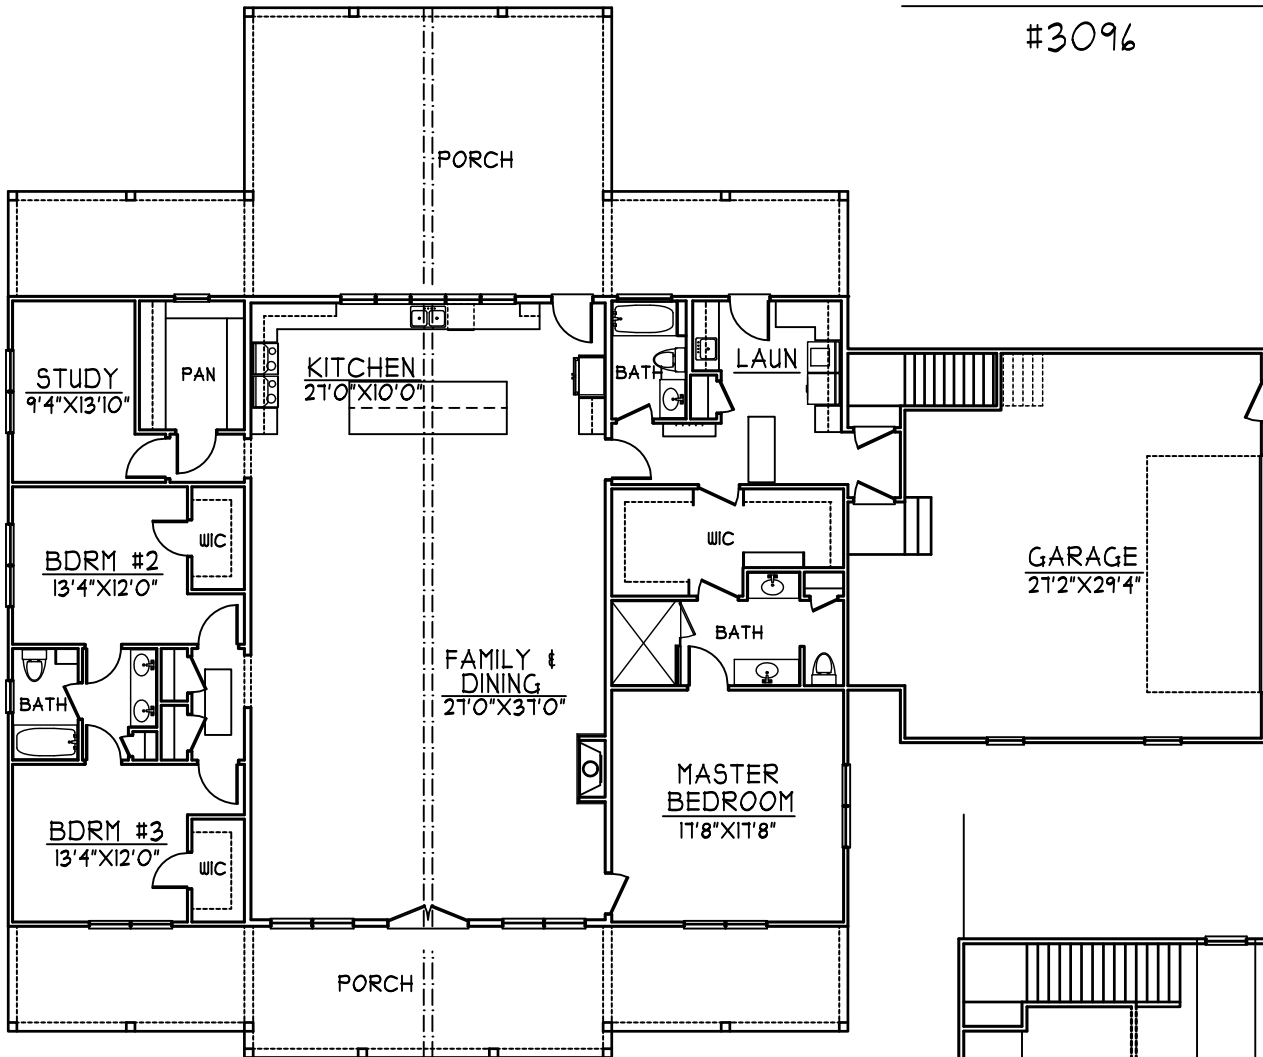

THE CLIFTON

#3096



SQUARE FOOTAGE	
FIRST FLOOR	= 3096
UNF. STOR	= 453
GARAGE	= 860
WIDTH	= 96'-0"
DEPTH	= 80'-0"

