




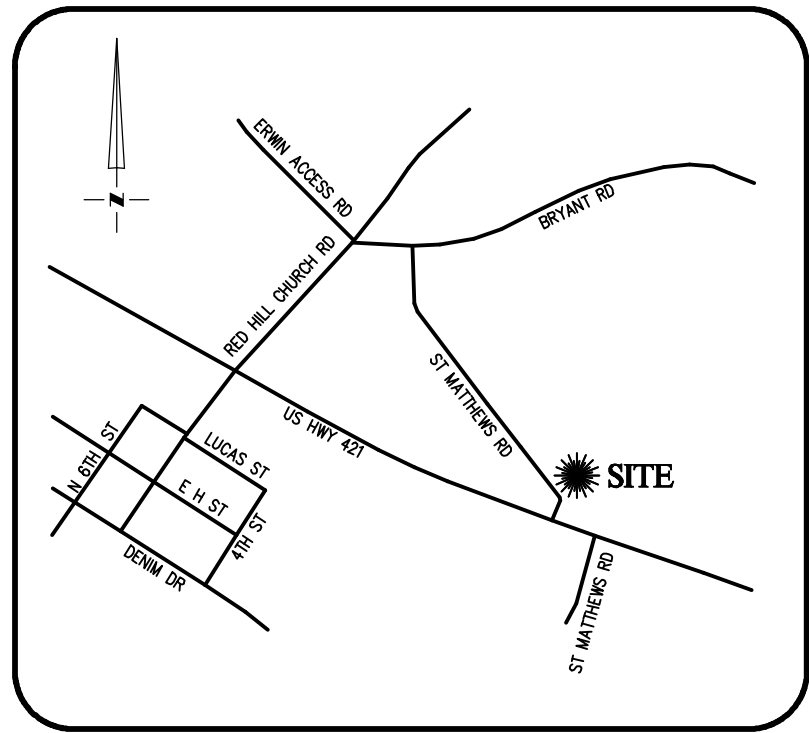

VICINITY MAP
Not To Scale

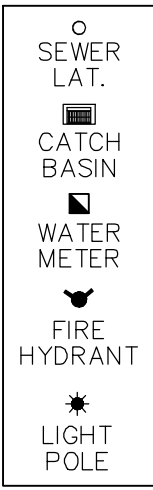

SETBACKS: (DEVELOPER)
FRONT - 20'
SIDE - 5'
REAR - 15'
CORNER - 10'

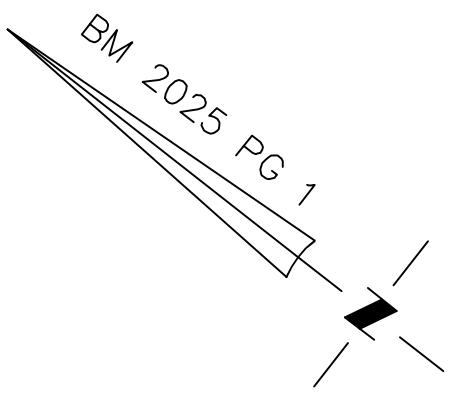


NOTES & POTENTIAL CONFLICTS

DRIVEWAYS WERE DETERMINED BY UTILITY PLACEMENT.
(PLEASE PROVIDE PROPOSED FINAL CONTOURS FOR MORE ACCURATE PLACEMENT.)


- LOTS WITH HANDICAP RAMP/DRIVEWAY CONFLICTS (5 TOTAL):
- LOTS 123, 161, 162, 178, 221(& FIRE HYDRANT)

- LOTS WITH UTILITY/DRIVEWAY CONFLICTS (25 TOTAL):
- LOTS 2, 109, 111, 113, 115, 117, 119, 121, 123, 158, 160 (CATCH BASIN), 164, 166, 180, 182, 184, 186, 188, 190, 192, 194, 196, 198, 201 & 203.

PHASE 2

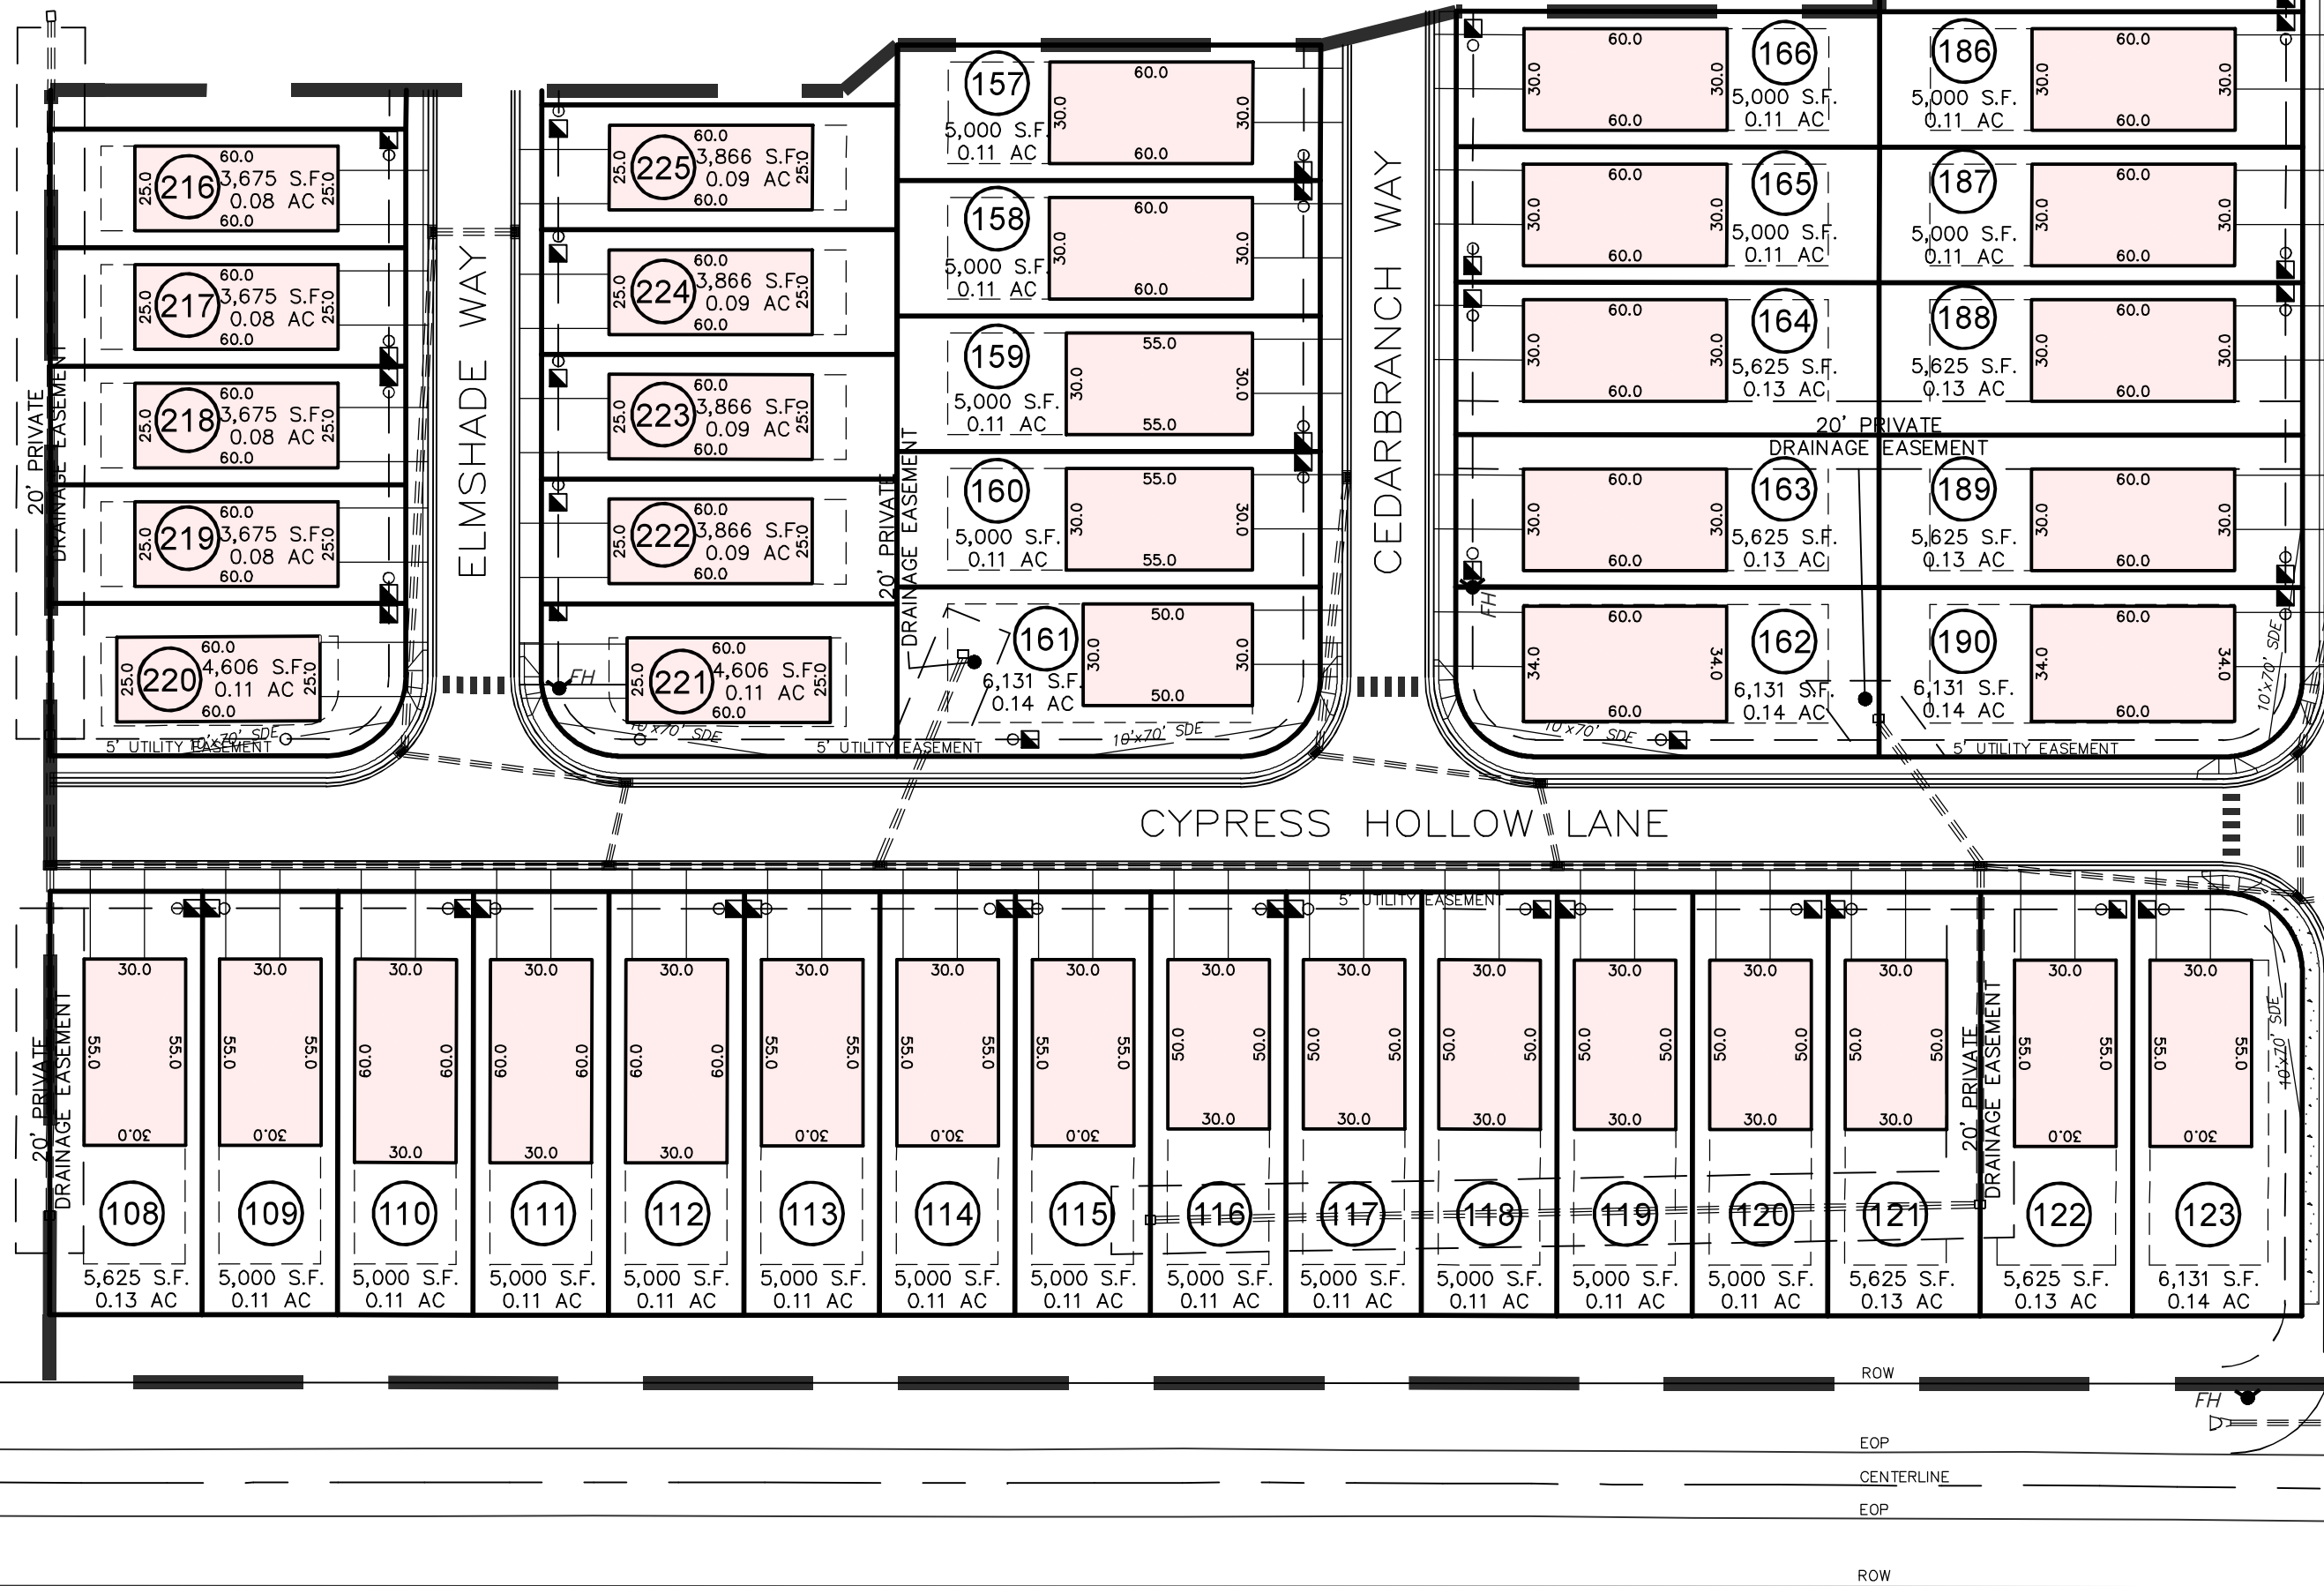


PHASE 3

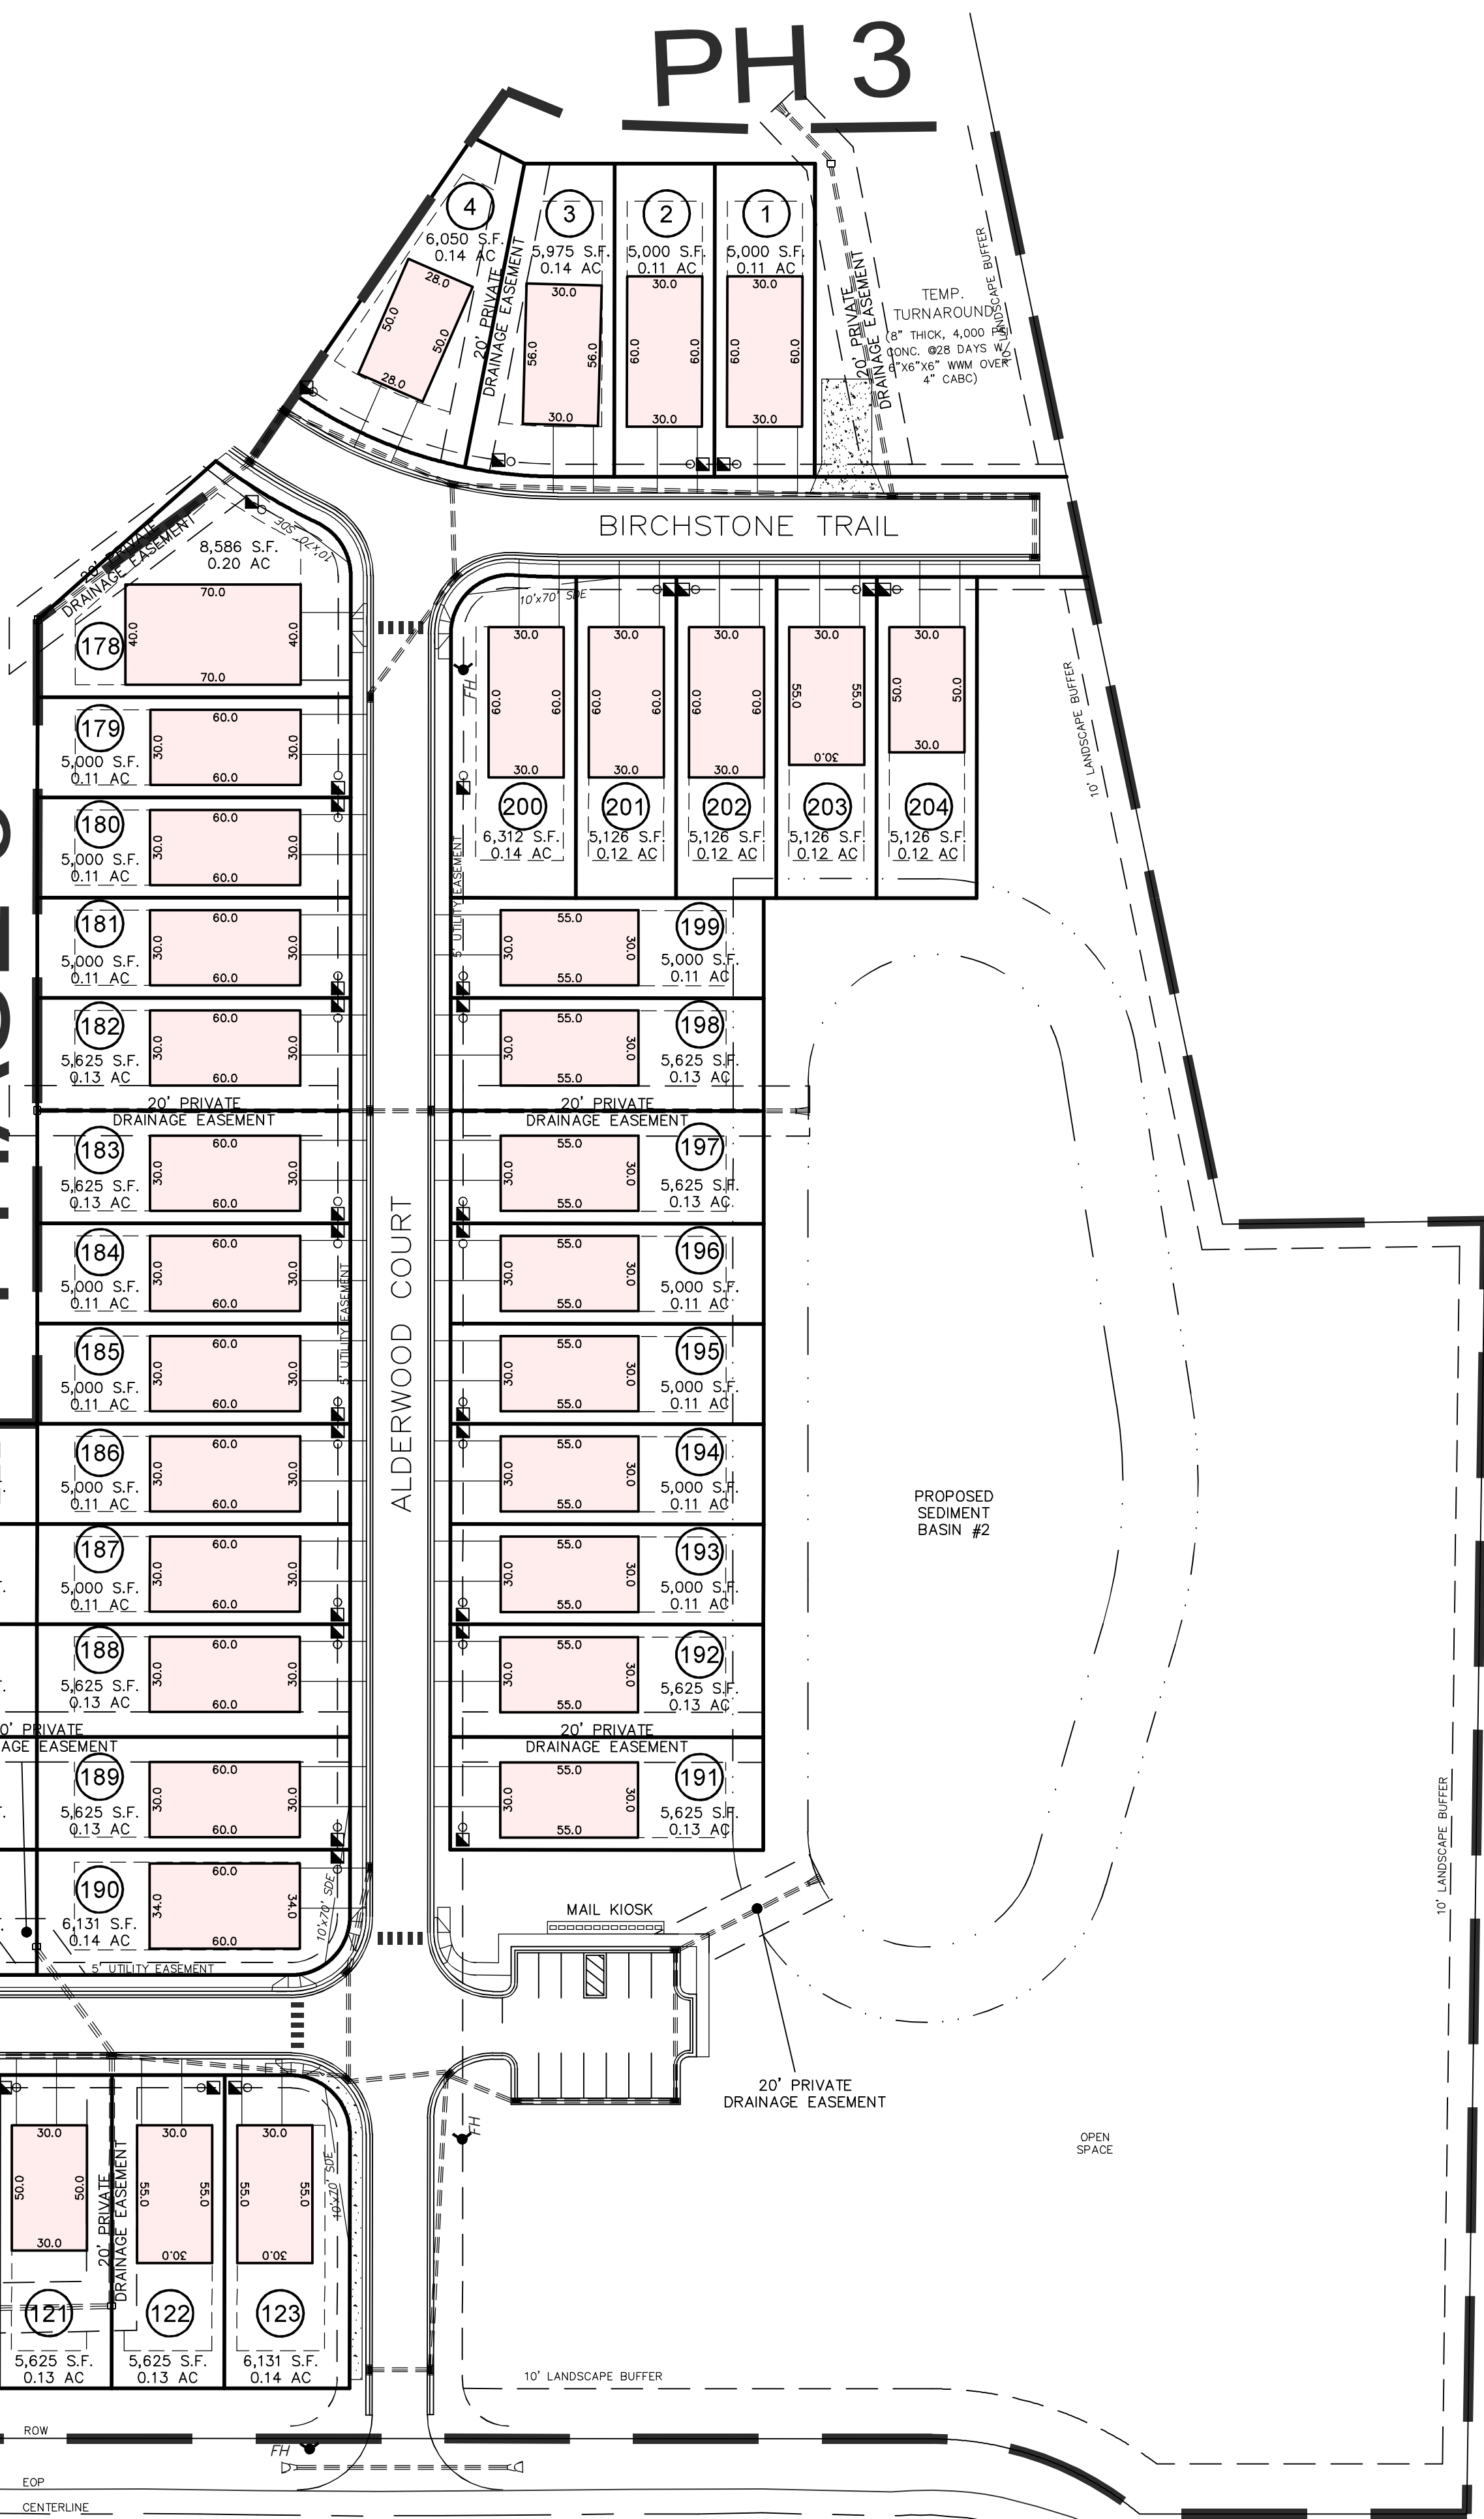

SAINT MATTHEWS ROAD (SR 1889)

60' PUBLIC R/W (PAVED)
PB 2011 PG 85

GRAPHIC SCALE

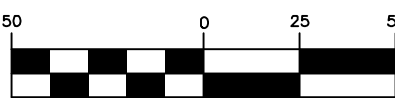

(IN FEET)
1 inch = 50 ft.

HOUSE PAD LOT MATRIX
FOR
MASON'S MILL SUBDIVISION
PHASE I
HARNETT COUNTY, NORTH CAROLINA

PROPERTY OF:
TRUE HOMES
2649 BREKONRIDGE
CENTRE DRIVE
MONROE, N.C. 28110

DRAWN BY: AMT
REVIEWED BY: DMR
DATE: JUNE 24, 2025
SCALE: 1" = 50'
FILE NO.: MAISON MILL
REV. NO.: NONE
SHEET NO. 1 OF 1

REVISIONS:
REV 1: AMT - 07.03.25 - UPDATED PER NOTES VIA EMAIL FROM CWL

RESIDENTIAL LAND
SERVICES, PLLC.
197 EVANS ROAD
CARY, NORTH CAROLINA 27513
PHONE: (919) 378-2713
FIRM LICENSE NO. P-4873
ENGINEERS - SURVEYORS - PLANNERS