


REVISIONS	
DATE	BY
5-10-22	MF
5-19-22	MF

PROJECT NUMBER
XXXXXXXX
SHEET NUMBER

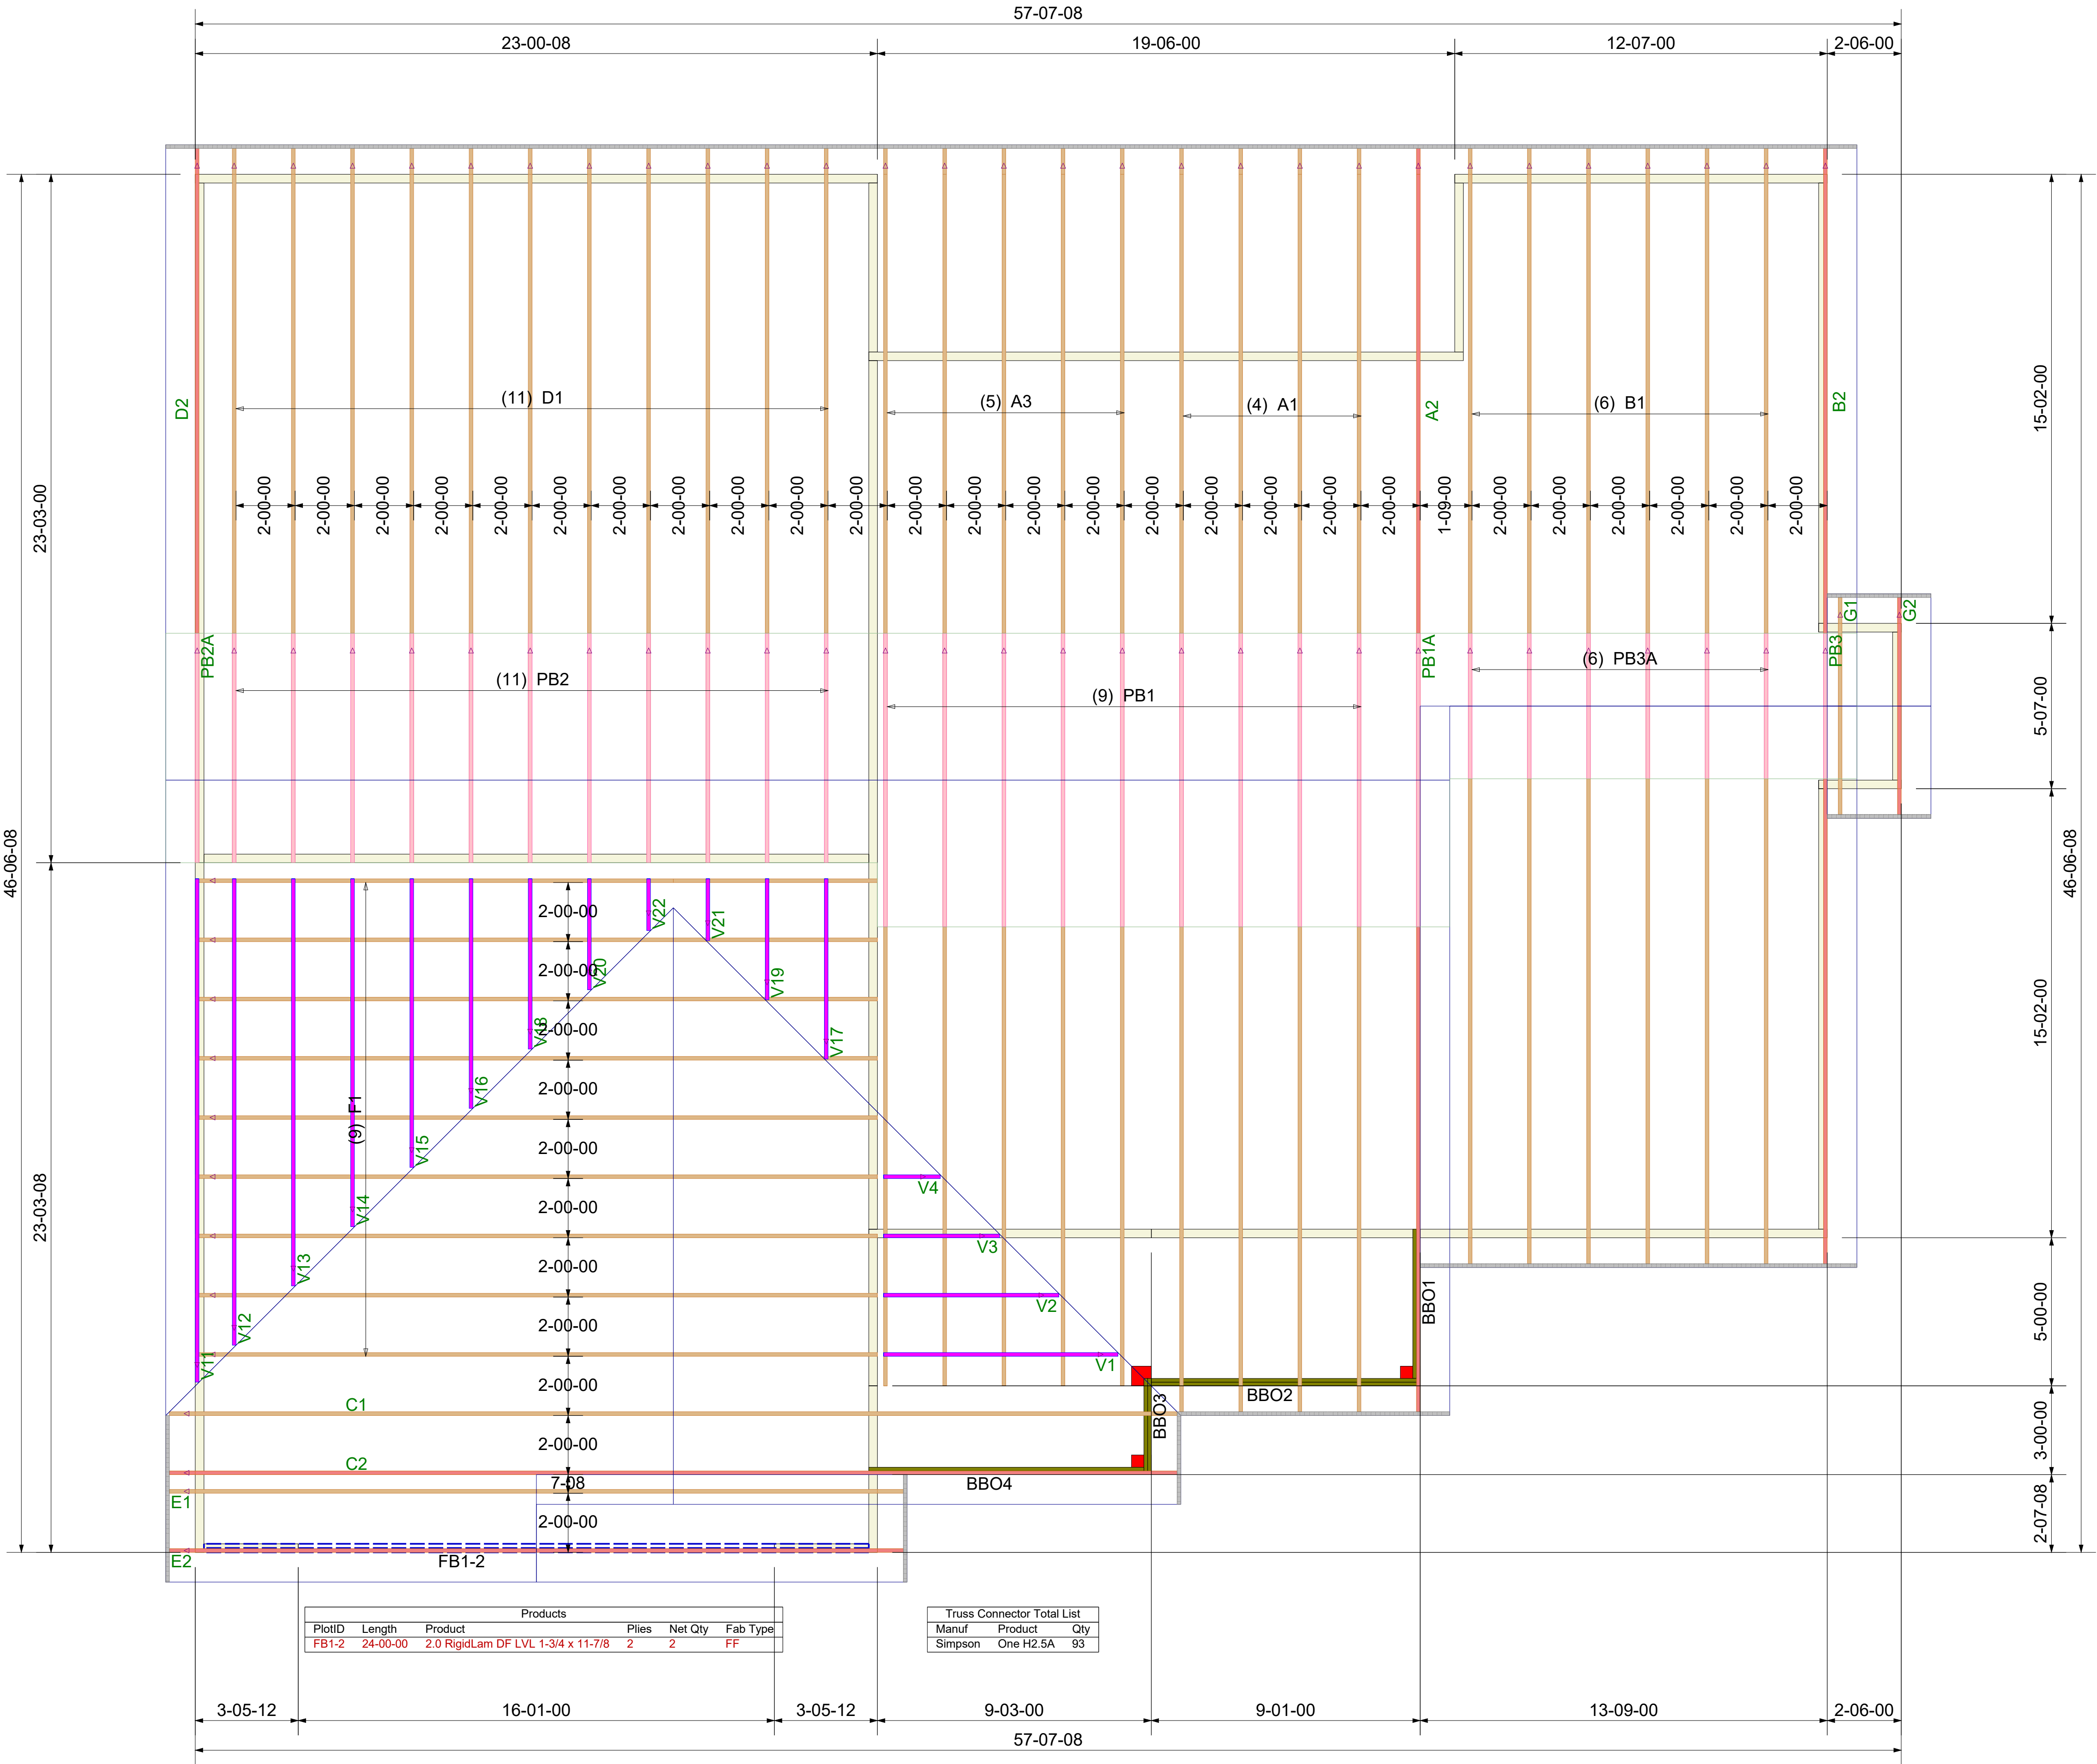

ROOF TRUSS FRAMING

DRAWING SCALE : NTS