



Builders First Source
23 RED CEDAR WAY
APEX, NC 27523
Phone: (919)363-4956
Fax: (919)387-8565
http://www.bldr.com

General Notes:
- Per ANSI/TPI 1-2002 all " Truss to Wall" connections are the responsibility of the Building Designer, not the Truss Manufacturer.


- Dimensions are Feet-Inches- Sixteenths.
- Trusses are to be 24" o.c. unless noted otherwise (U.N.O.)
- Trusses are not designed to support brick U.N.O.
- Do not cut or modify trusses without first contacting Builders FirstSource.
- Immediately contact Builders FirstSource if trusses are damaged.

Connection Notes:
- All hangers are to be Simpson or equivalent U.N.O.
- Use Manufacturer's specifications for all hanger connections U.N.O.
- Use 10d x 1 1/2" Nails in hanger connections to single ply roof girder trusses.

Floor Notes:
- Shift truss as required to avoid plumbing traps.
- Installation Contractor and/or Field Supervisor are to verify all dimensions, trap locations, and options prior to installation

Dimension Notes:
- Drawing not to scale. Do not scale dimensions

<u>Hanger List</u>			All Tie Downs H2.5A Unless noted	
9	HTU26	MJ L8	<u>Special Items List</u>	
16	LUS24	U L4		
			<u>Misc Material</u>	
MATTAMY HOMES				
SEQUOIA		Elev:	FRENCH COUNTRY	
BLOOM				
WAKE		NC	Lot:	4
			<u>Appwright #</u>	
			4682615	
			<u>Code:</u>	IRC 2015
			<u>Loading:</u>	
Designed By:		MWA	T.C.L.L.	20
Layout:		PCK65	T.C.D.L	10
L/O Date:		10/27/22	B.C.L.L.	0
			B.C.D.L.	10
<u>Revision History</u>			<u>Wind:</u>	
Rev1:	xx/xx/xx		M.P.H.	115 MPH
Rev2:	xx/xx/xx		Exposure Category	
Rev3:	xx/xx/xx		EXPOSURE B	
<u>Pick Ticket:</u>		-	<u>Job No:</u>	PCK65
<u>Sales No:</u>		-	<u>Acct No:</u>	-
<u>Hatch Legend</u>				
	Attic Room			
	Volume Ceiling			
	Stick Framing			

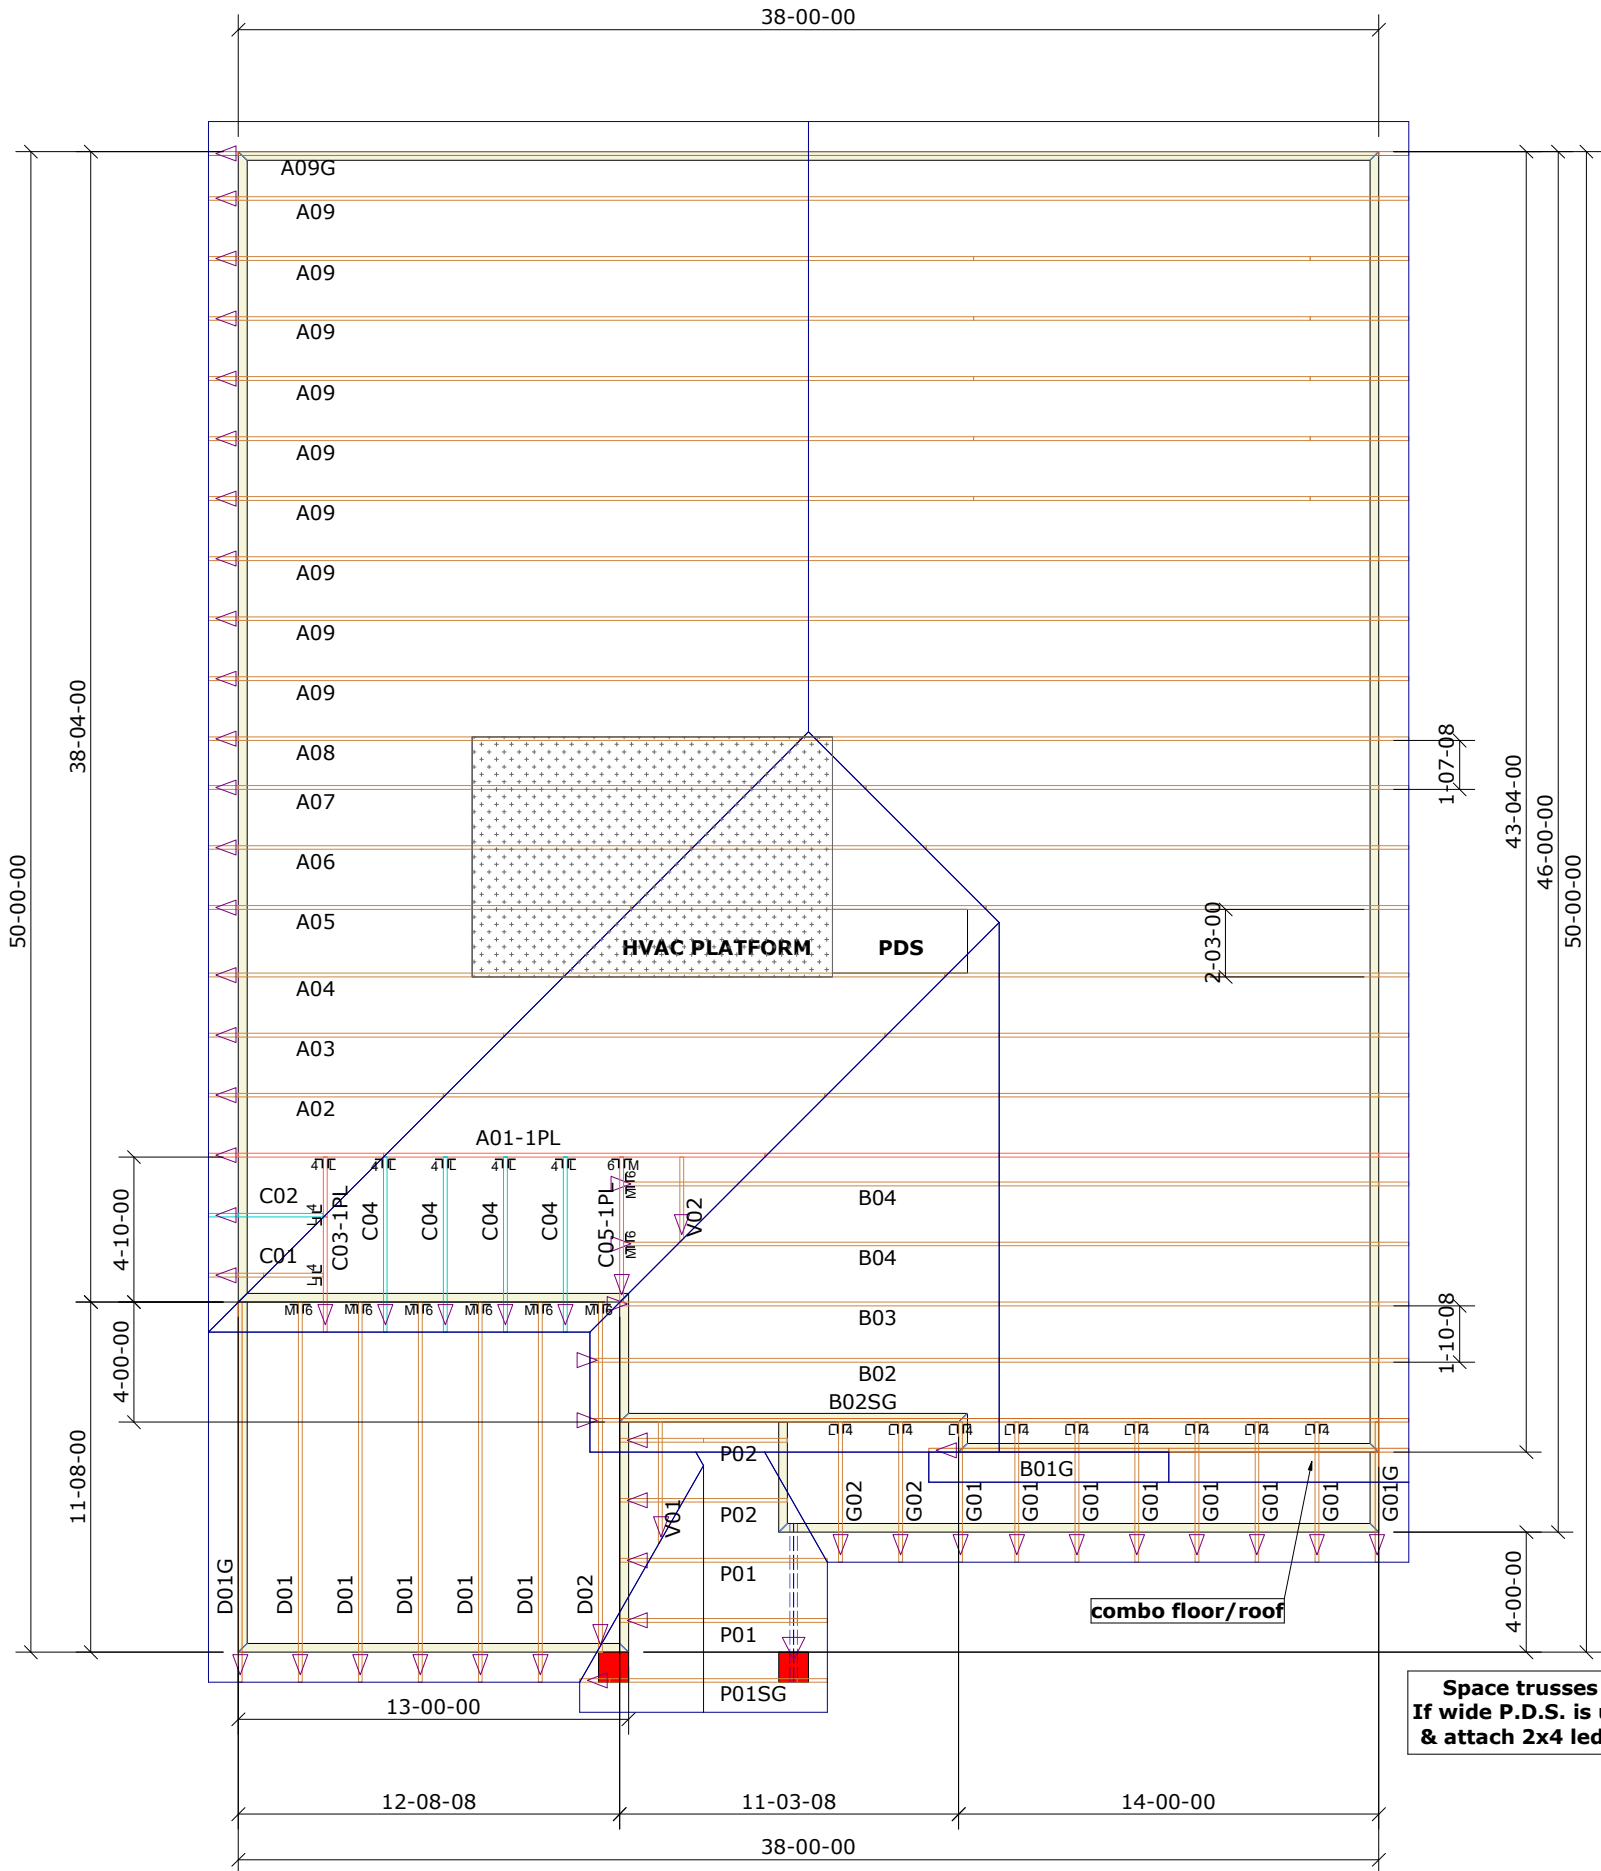

9'-1-2" 1ST FLOOR
14" FLOOR
8'-1-2" 2ND FLOOR

NOTE: LEFT END OF TRUSS AS SHOWN
ON TRUSS DETAIL DRAWINGS ARE
INDICATED BY TRIANGLE ICONS.

Space trusses 2' o.c. unless a wide P.D.S is going to be installed .
If wide P.D.S. is used, follow special truss spacing as noted on layout,
& attach 2x4 ledgers to Top & Bottom chords w/12d naild @ 16" o.c.